


LIVING AREA 1,316 SQ FT
LANAI & DECK AREA 1,088 SQ FT
EXTERIOR STAIR AREA 54 SQ FT
GARAGE AREA 497 SQ FT

FLOOR PLAN (1ST FLOOR)

SCALE: 1/4"=1'-0"

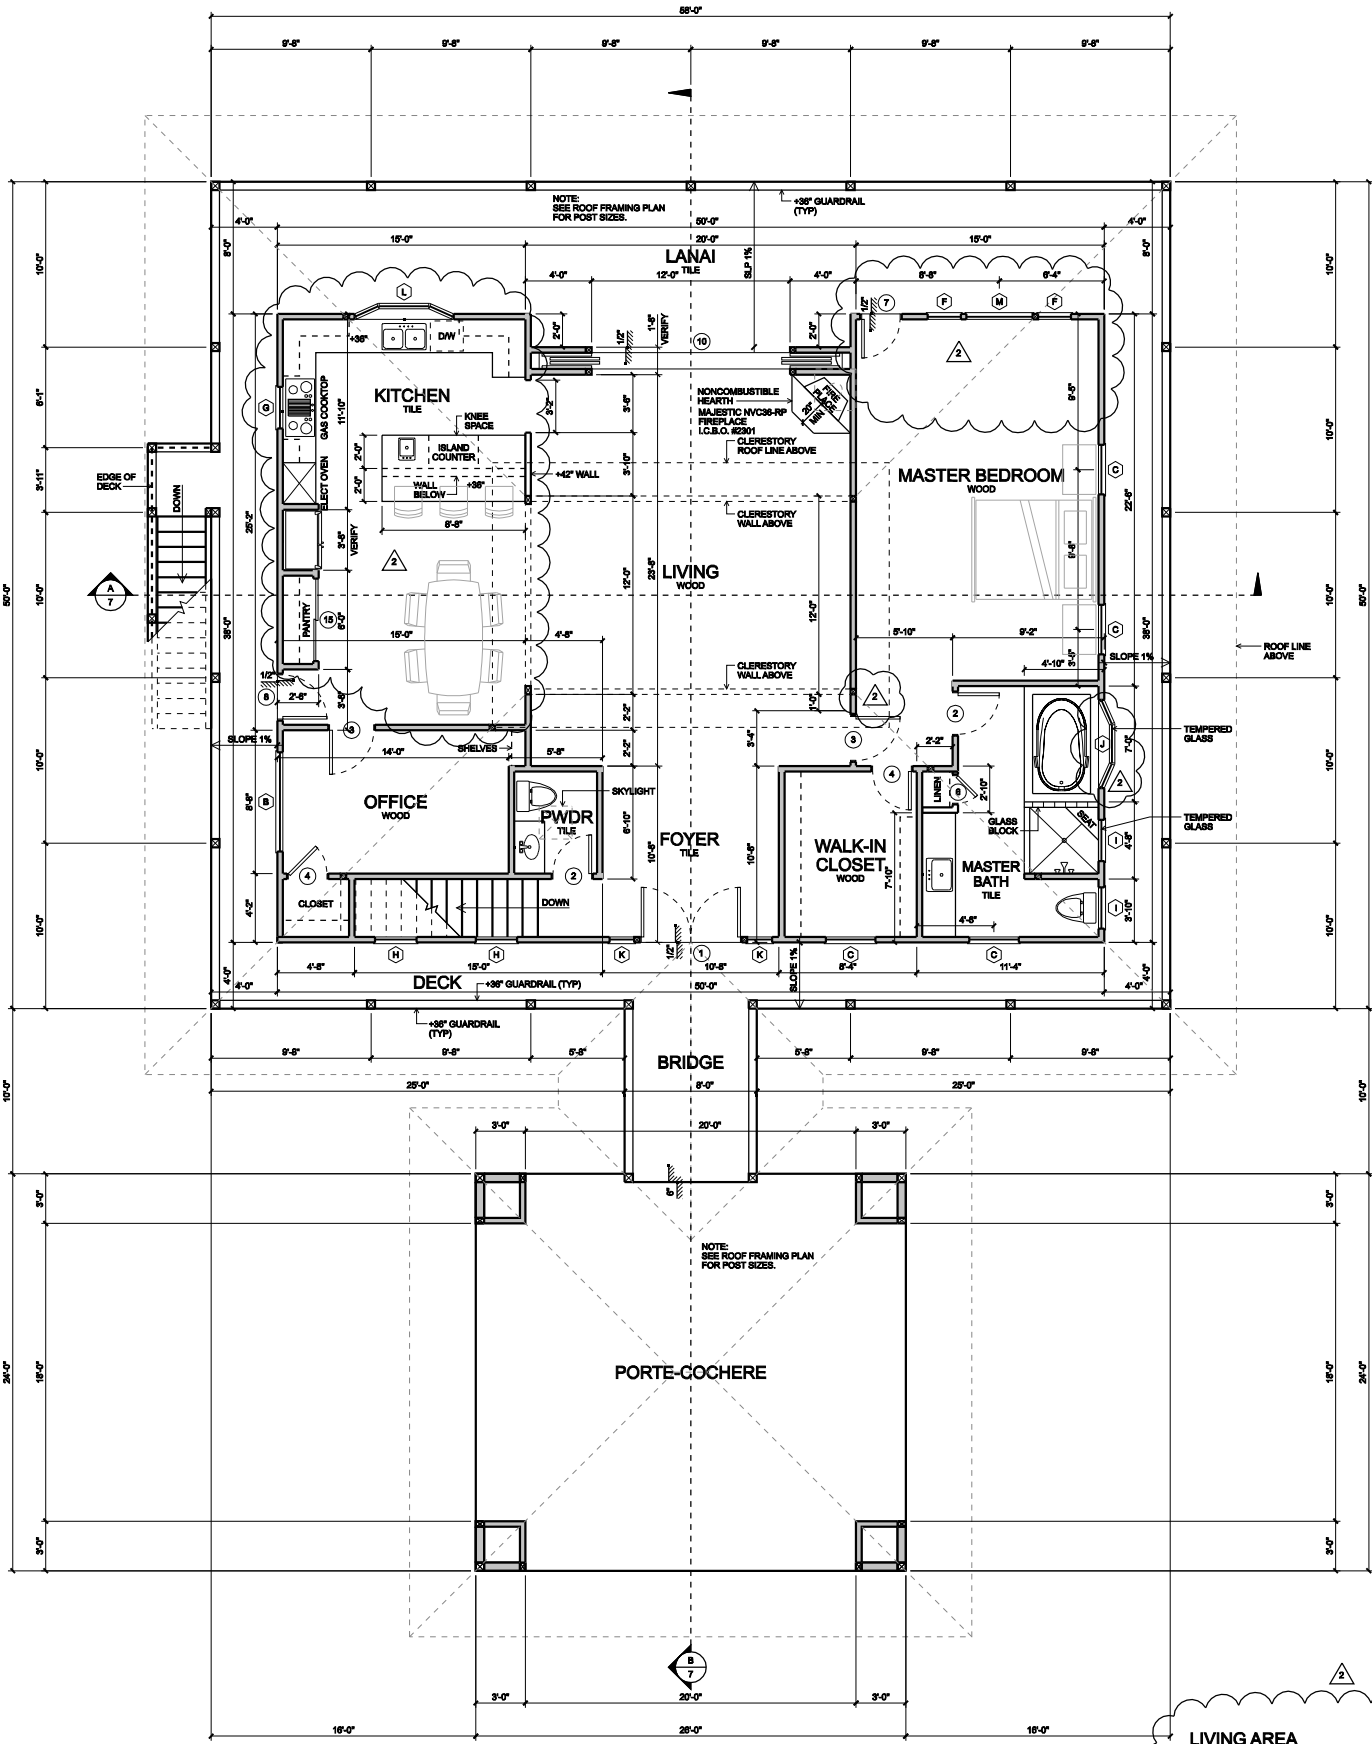

FLOOR PLAN (2ND FLOOR)

SCALE: 1/4"=1'-0"

LIVING AREA	1,861 SQ FT
LANAI & DECK AREA	1,119 SQ FT
PORTE-COCHERE AREA	624 SQ FT