


FLOOR PLAN (1ST FLOOR)

CARPORT AREA 1,656 SQ FT

SCALE: 1/4"=1'-0"

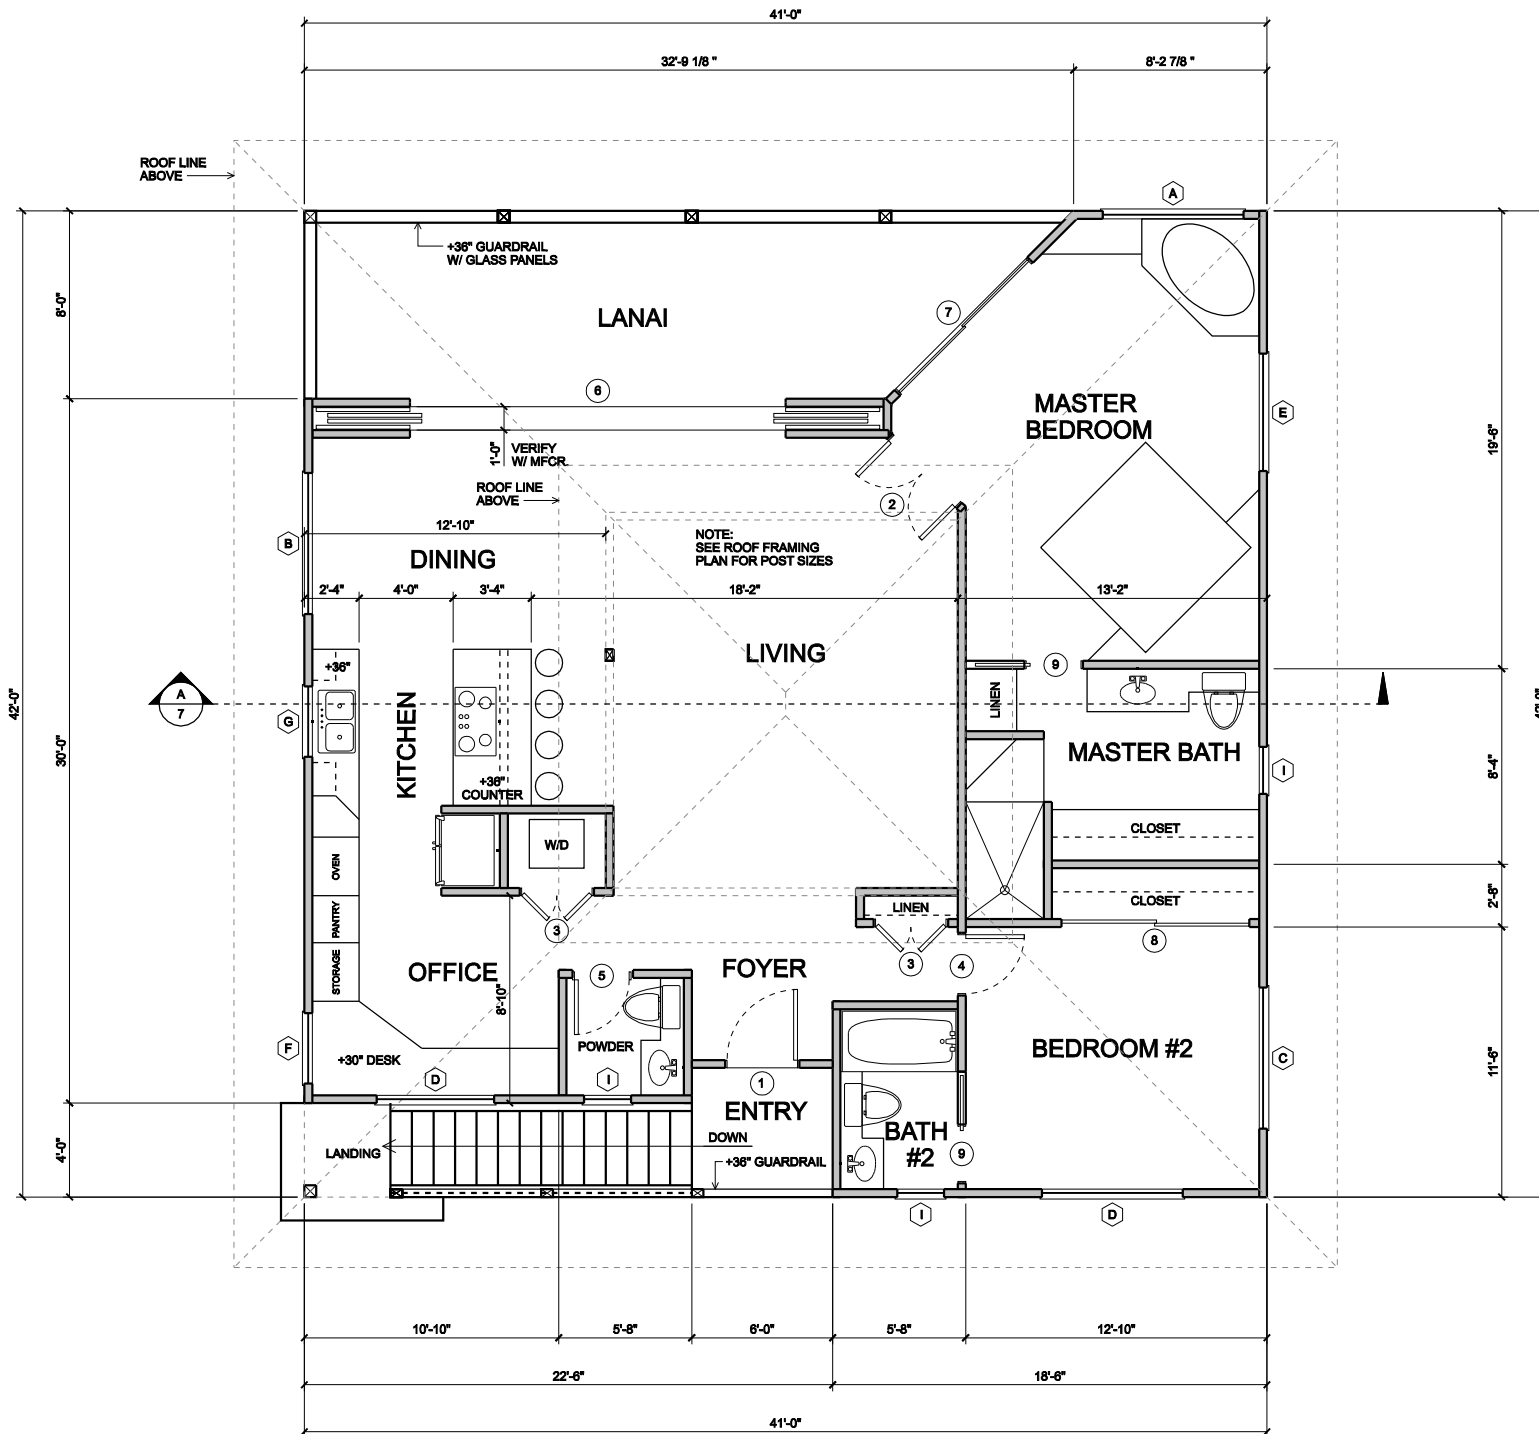

FLOOR PLAN

SCALE: 1/4"=1'-0"

LIVING AREA	1,375 SQ FT
ENTRY AREA	99 SQ FT
LANAI AREA	248 SQ FT