


FLOOR PLAN (1ST FLOOR)

SCALE: 1/4"=1'-0"

LIVING AREA	1,428 SQ FT
STAIR AREA	85 SQ FT
LANAI / DECK AREA	486 SQ FT

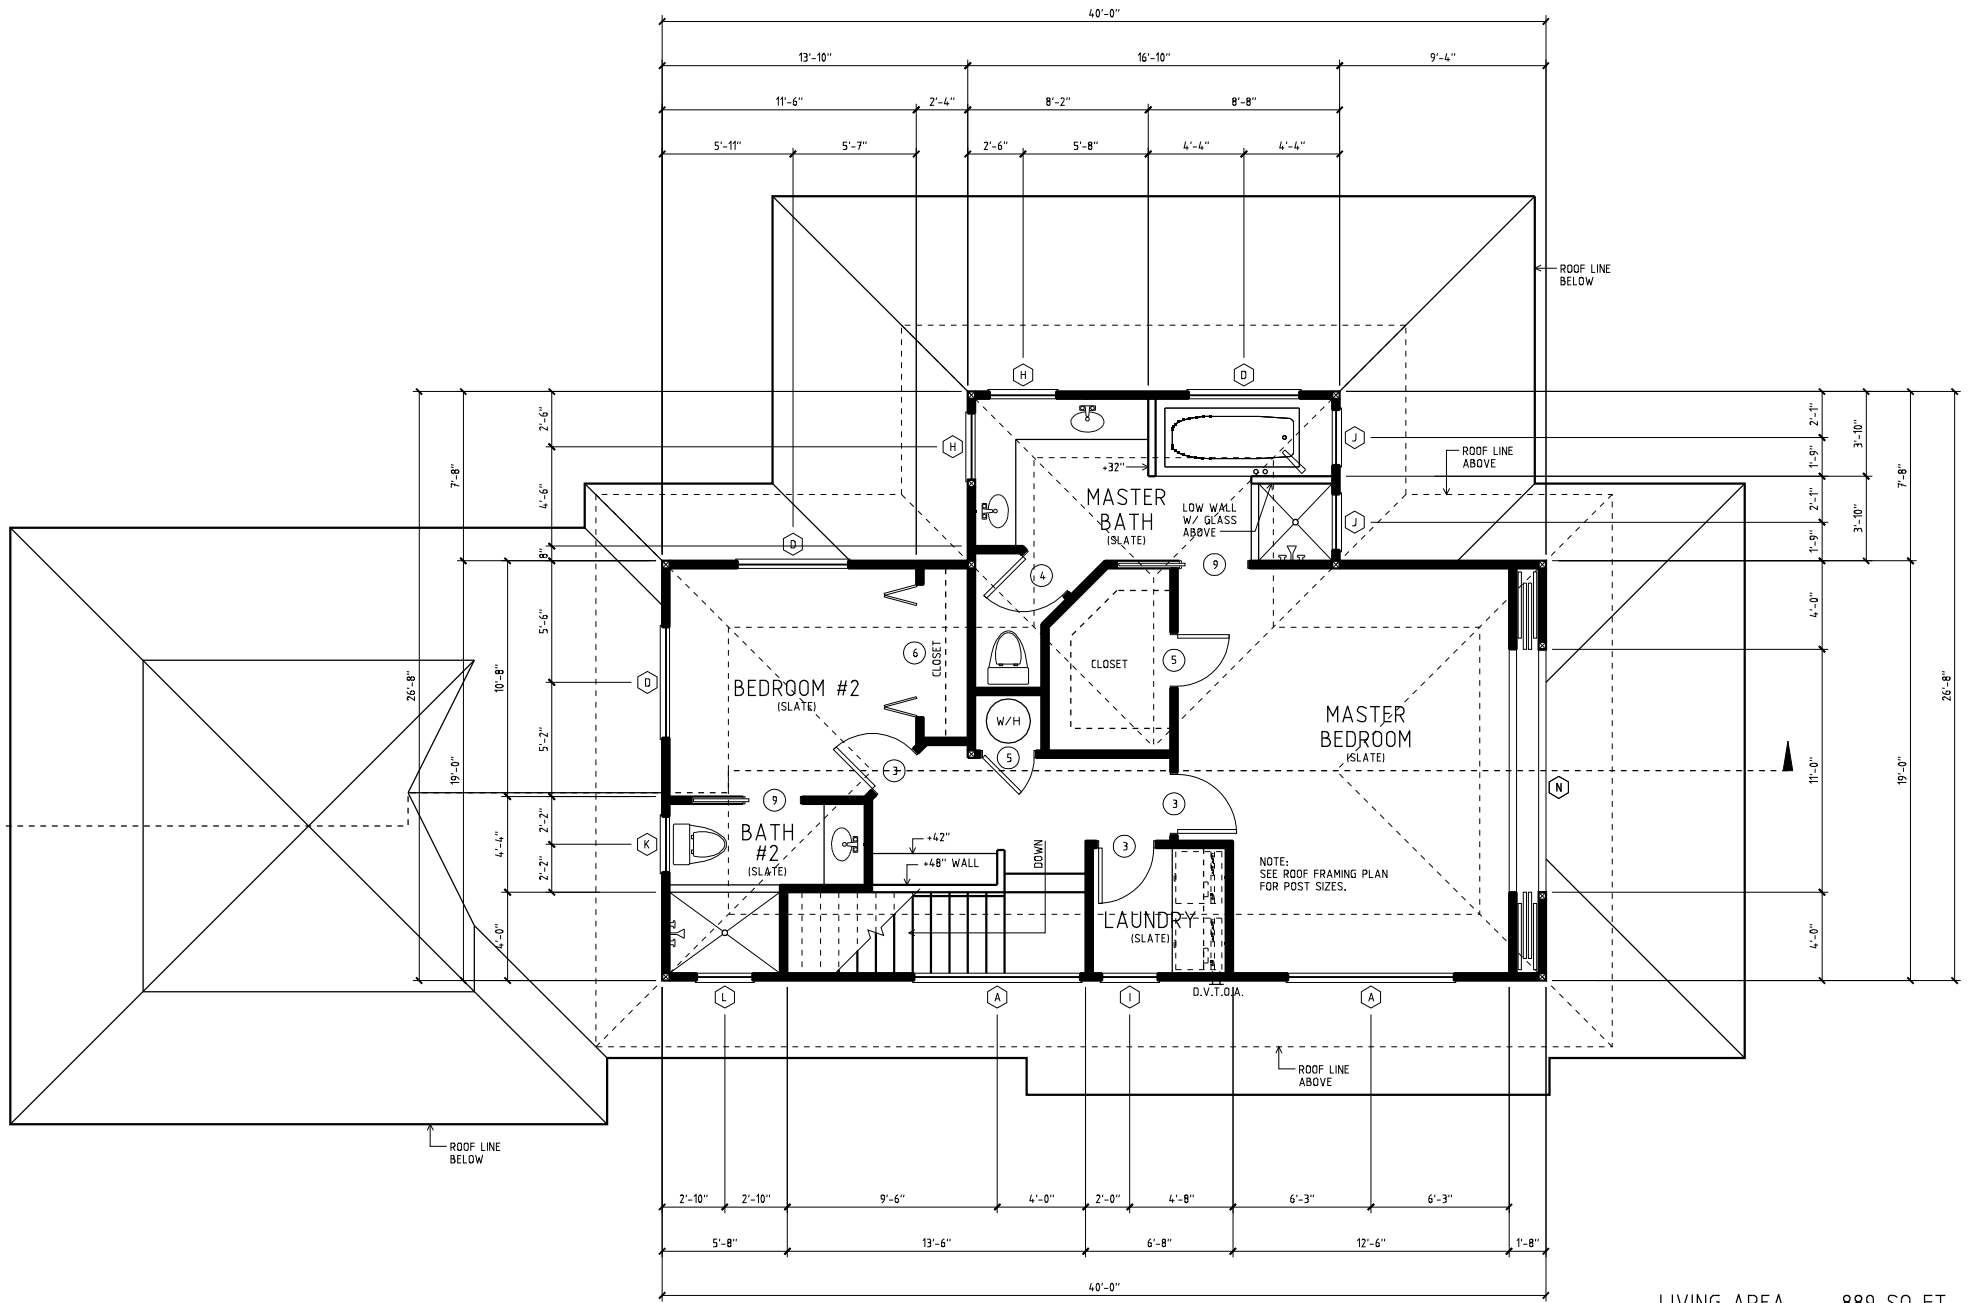

LIVING AREA 889 SQ FT

FLOOR PLAN (2ND FLOOR)

SCALE: 1/4"=1'-0"