


LIVING AREA 364 SQ FT  
 COVERED DECK AREA 1,180 SQ FT  
 GARAGE AREA 572 SQ FT

# FLOOR PLAN (1ST FLOOR)

SCALE: 1/4"=1'-0"

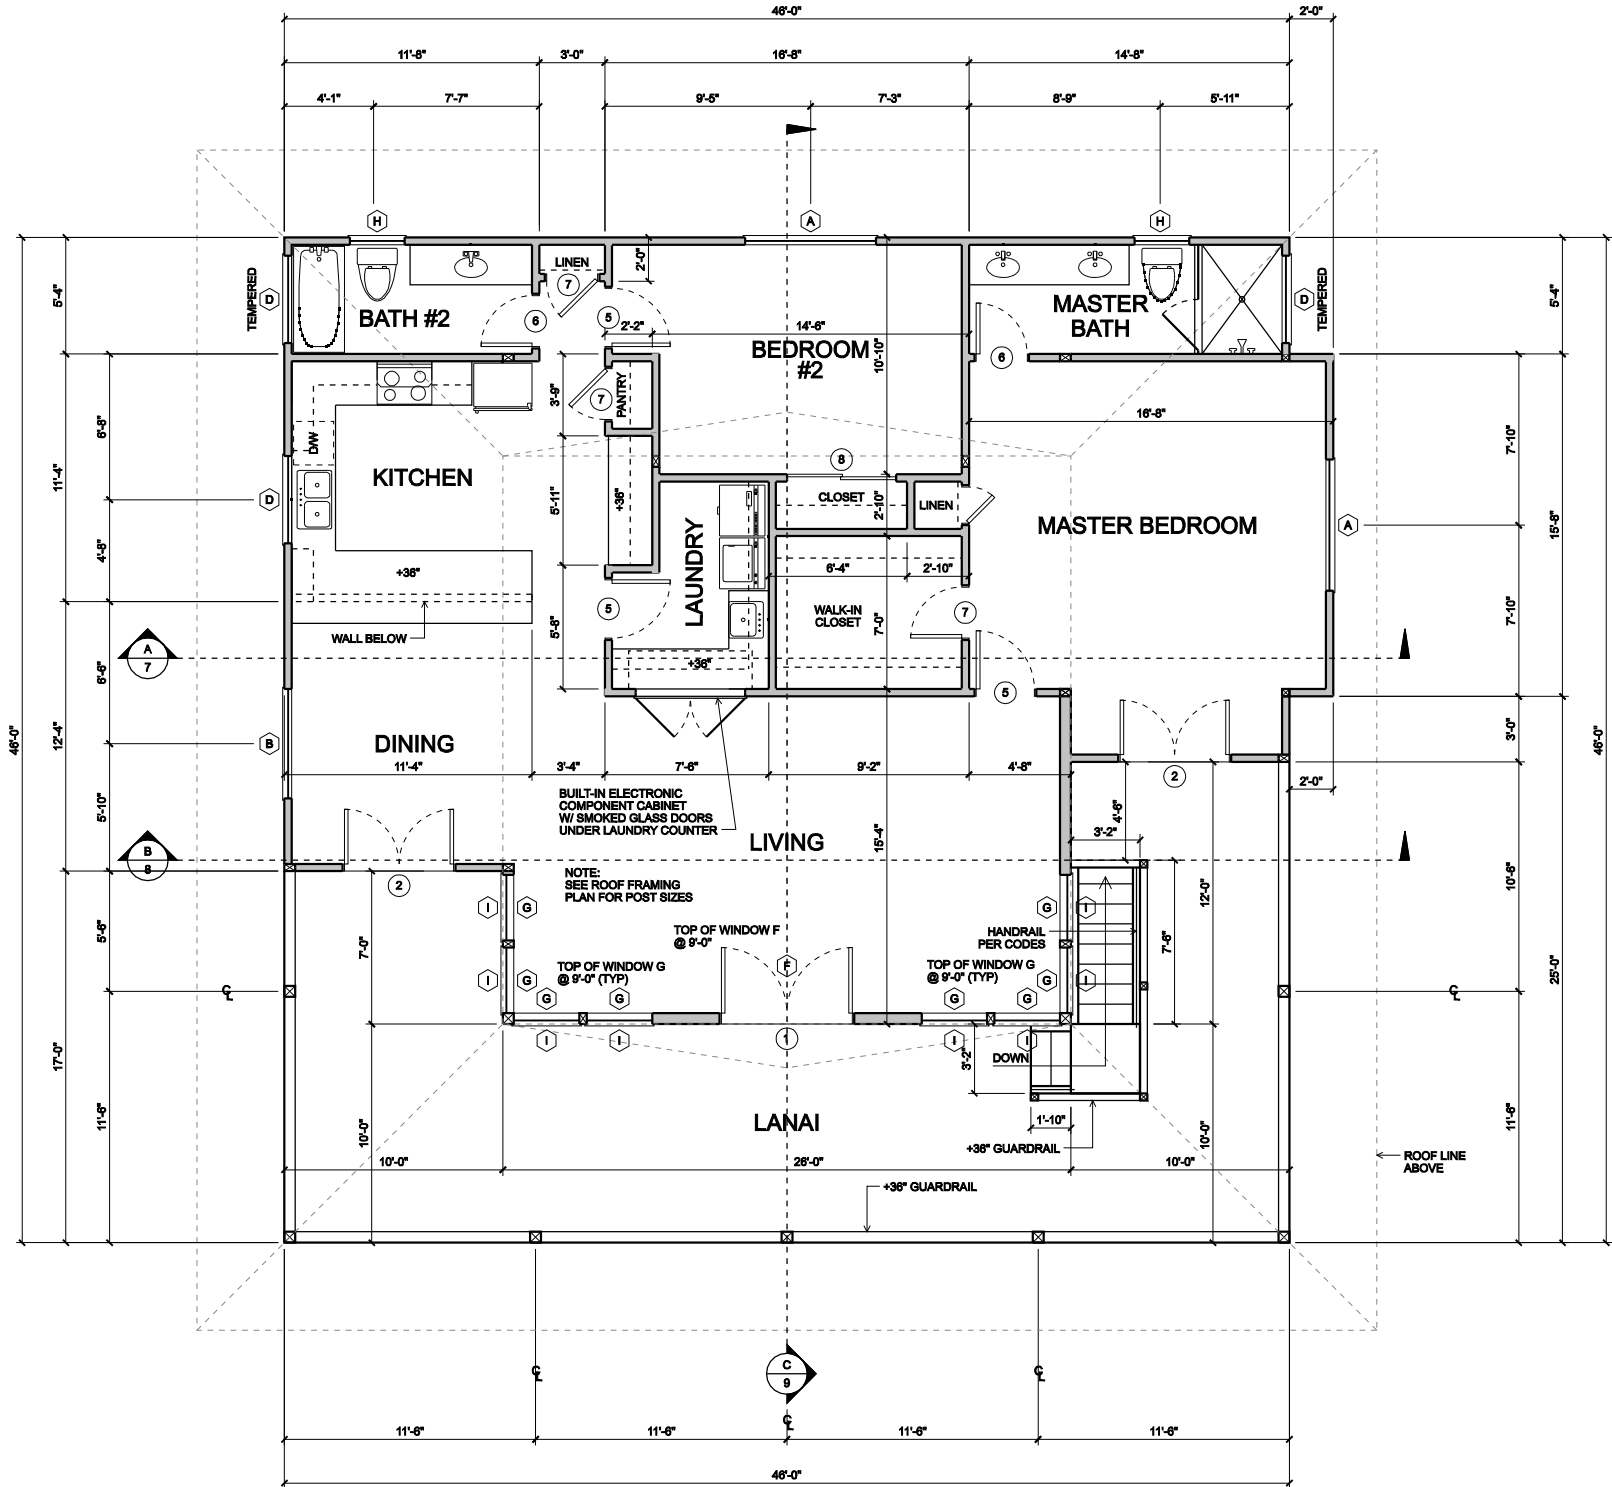

# FLOOR PLAN (2ND FLOOR)

SCALE: 1/4"=1'-0"

LIVING AREA 1,497 SQ FT  
LANAI AREA 650 SQ FT