


LIVING AREA	545 SQ FT
ENTRY AREA	24 SQ FT
LANAI AREA	235 SQ FT
STORAGE & LAUNDRY AREA	256 SQ FT
GARAGE AREA	512 SQ FT

FLOOR PLAN (1ST FLOOR)

SCALE: 1/4"=1'-0"

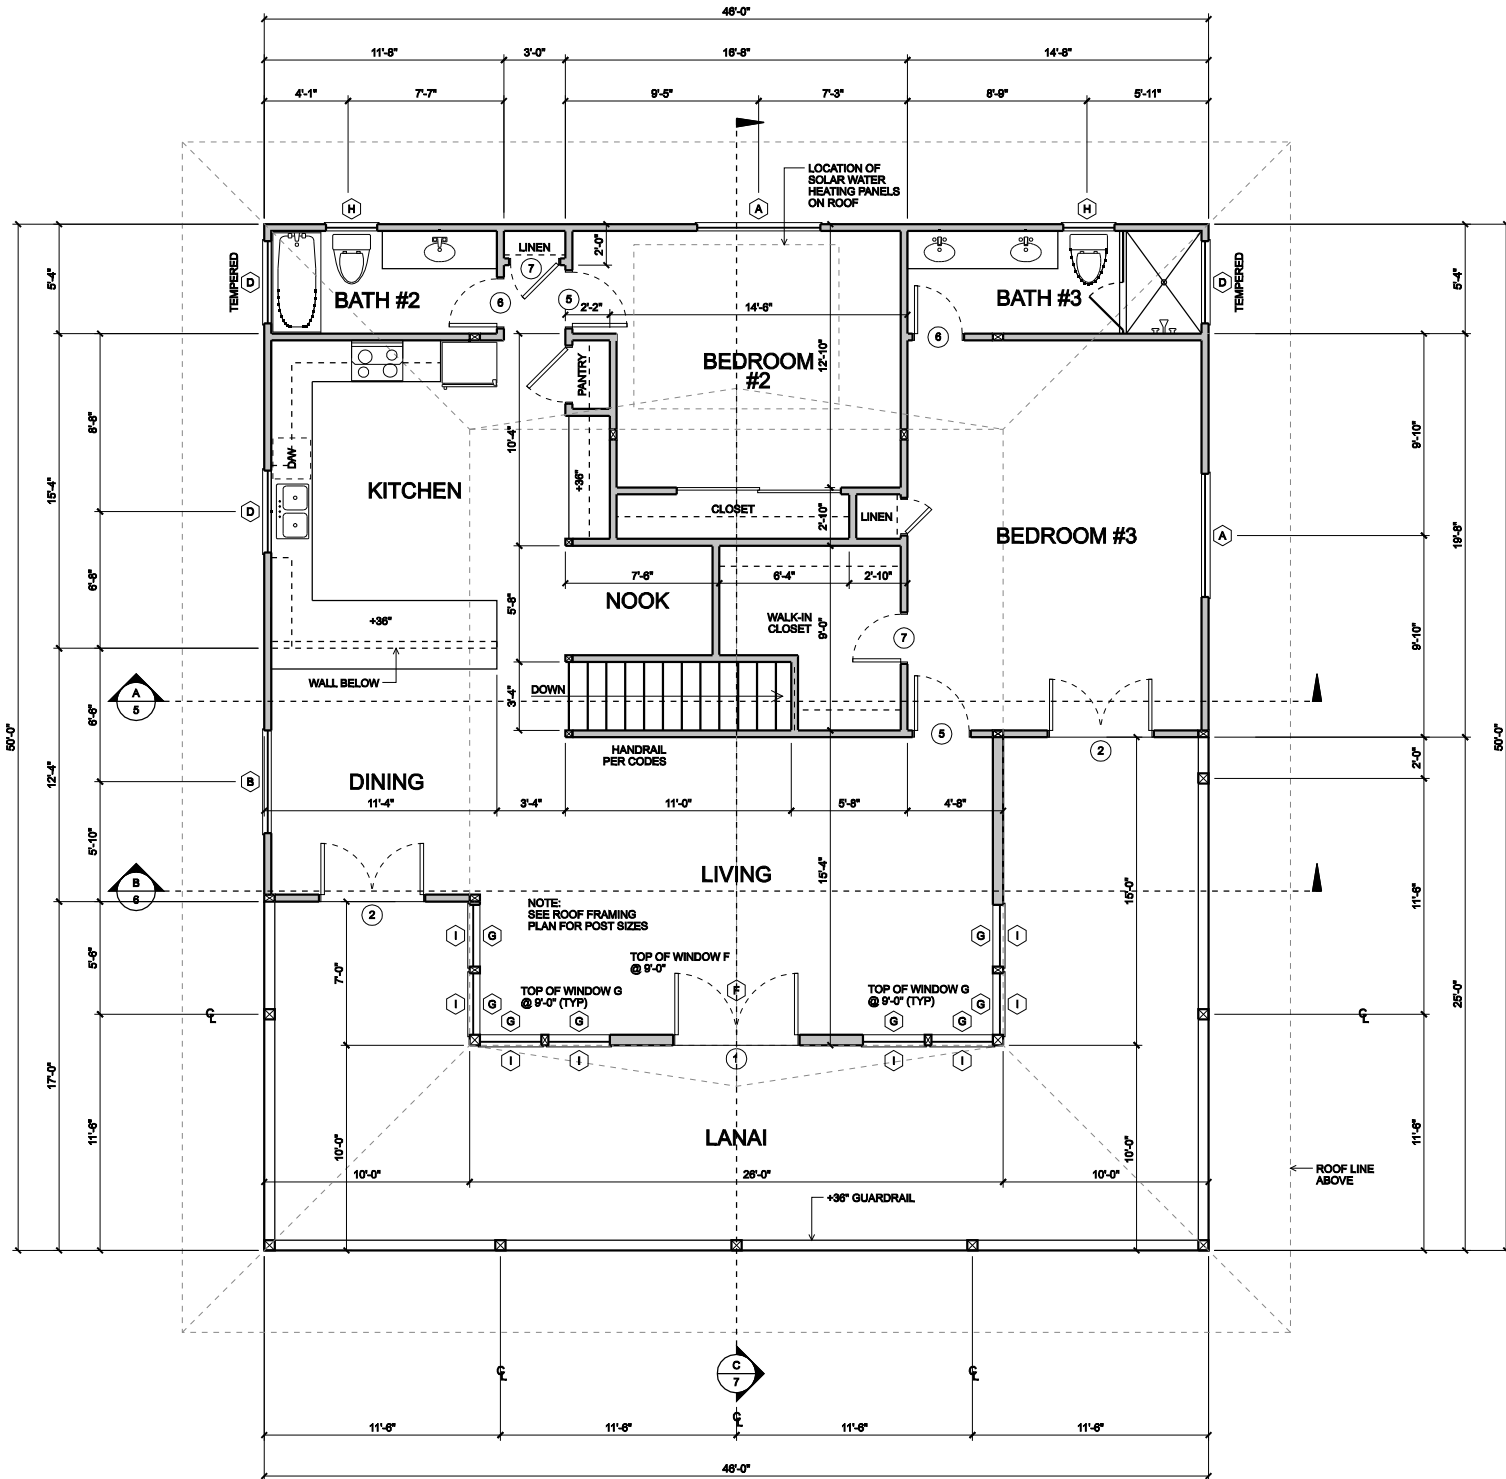

FLOOR PLAN (2ND FLOOR)

SCALE: 1/4"=1'-0"

LIVING AREA 1,620 SQ FT
LANAI AREA 680 SQ FT