



LIVING AREA 2,214 SQ FT
 ENTRY AREA 140 SQ FT
 LANAI AREA 502 SQ FT

FLOOR PLAN

SCALE: 1/4"=1'-0"

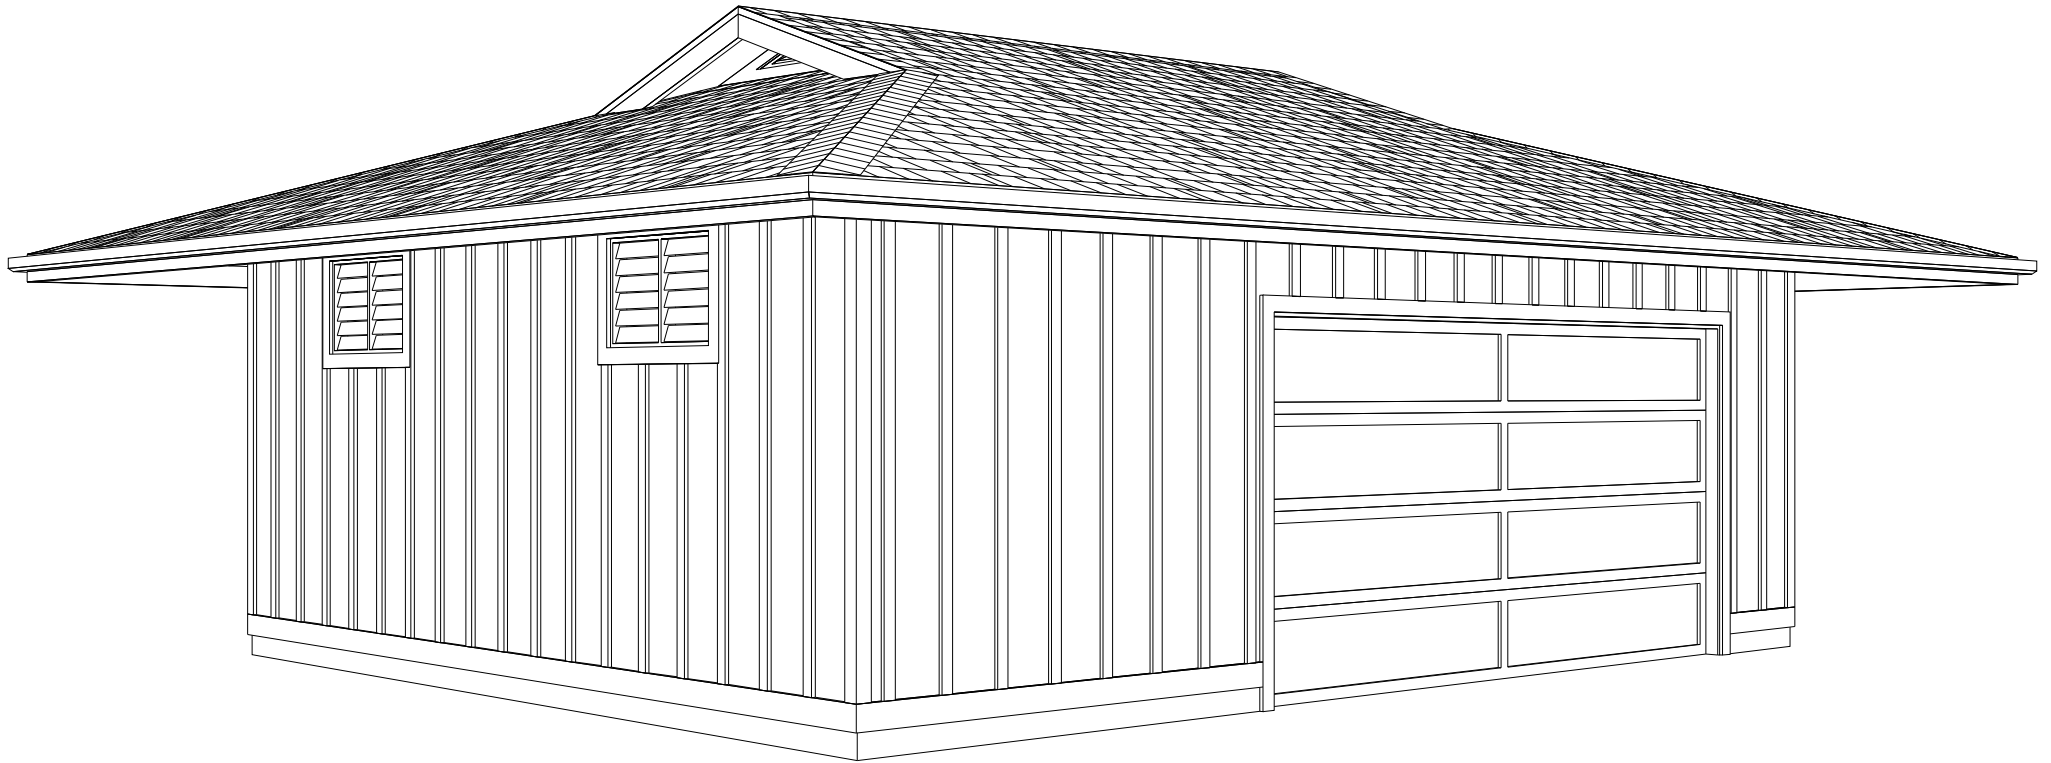

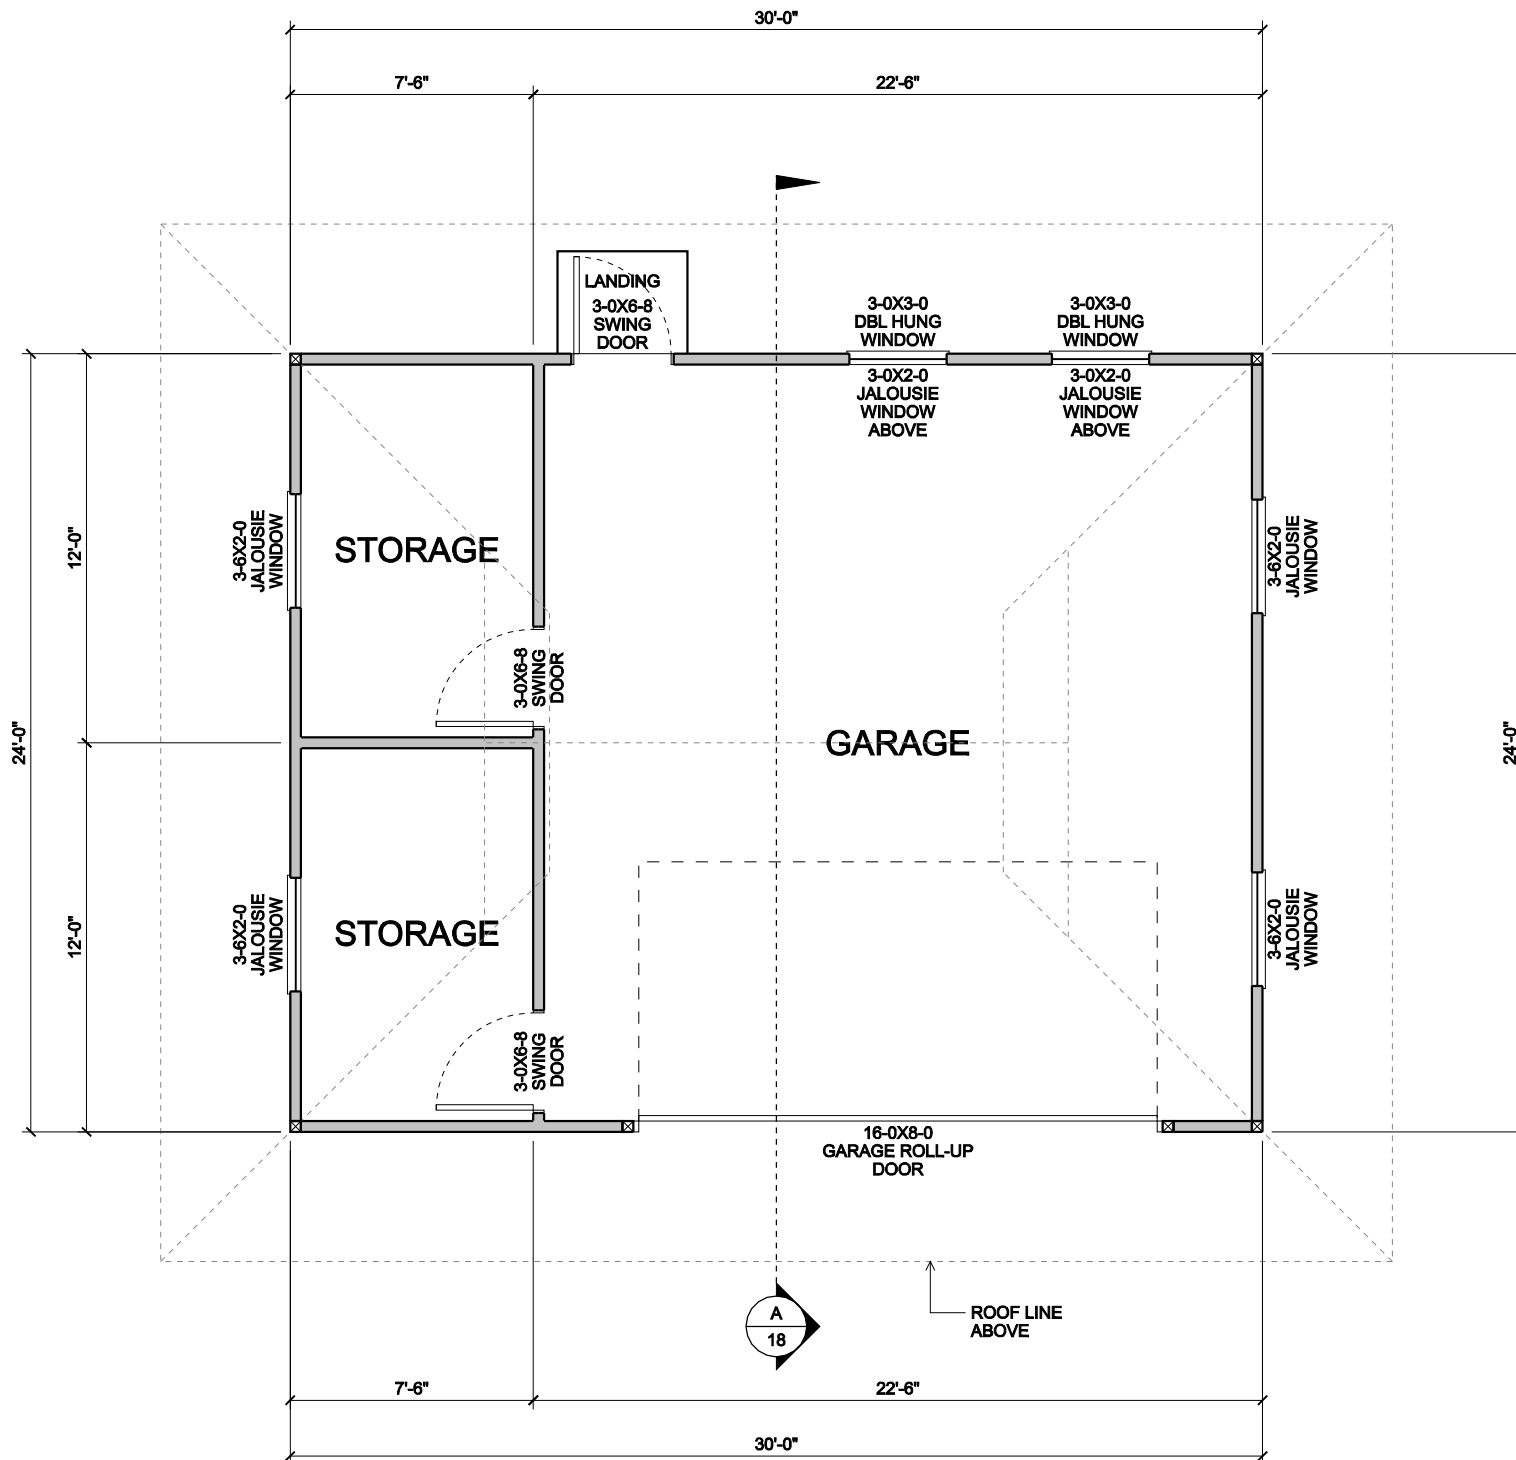

FLOOR PLAN

GARAGE & STORAGE AREA 720 SQ FT

SCALE: 1/4"=1'-0"