


LIVING AREA 924 SQ FT  
 LANAI AREA 260 SQ FT  
 LAUNDRY AREA 64 SQ FT

# FLOOR PLAN (1ST FLOOR)

SCALE: 1/4"=1'-0"

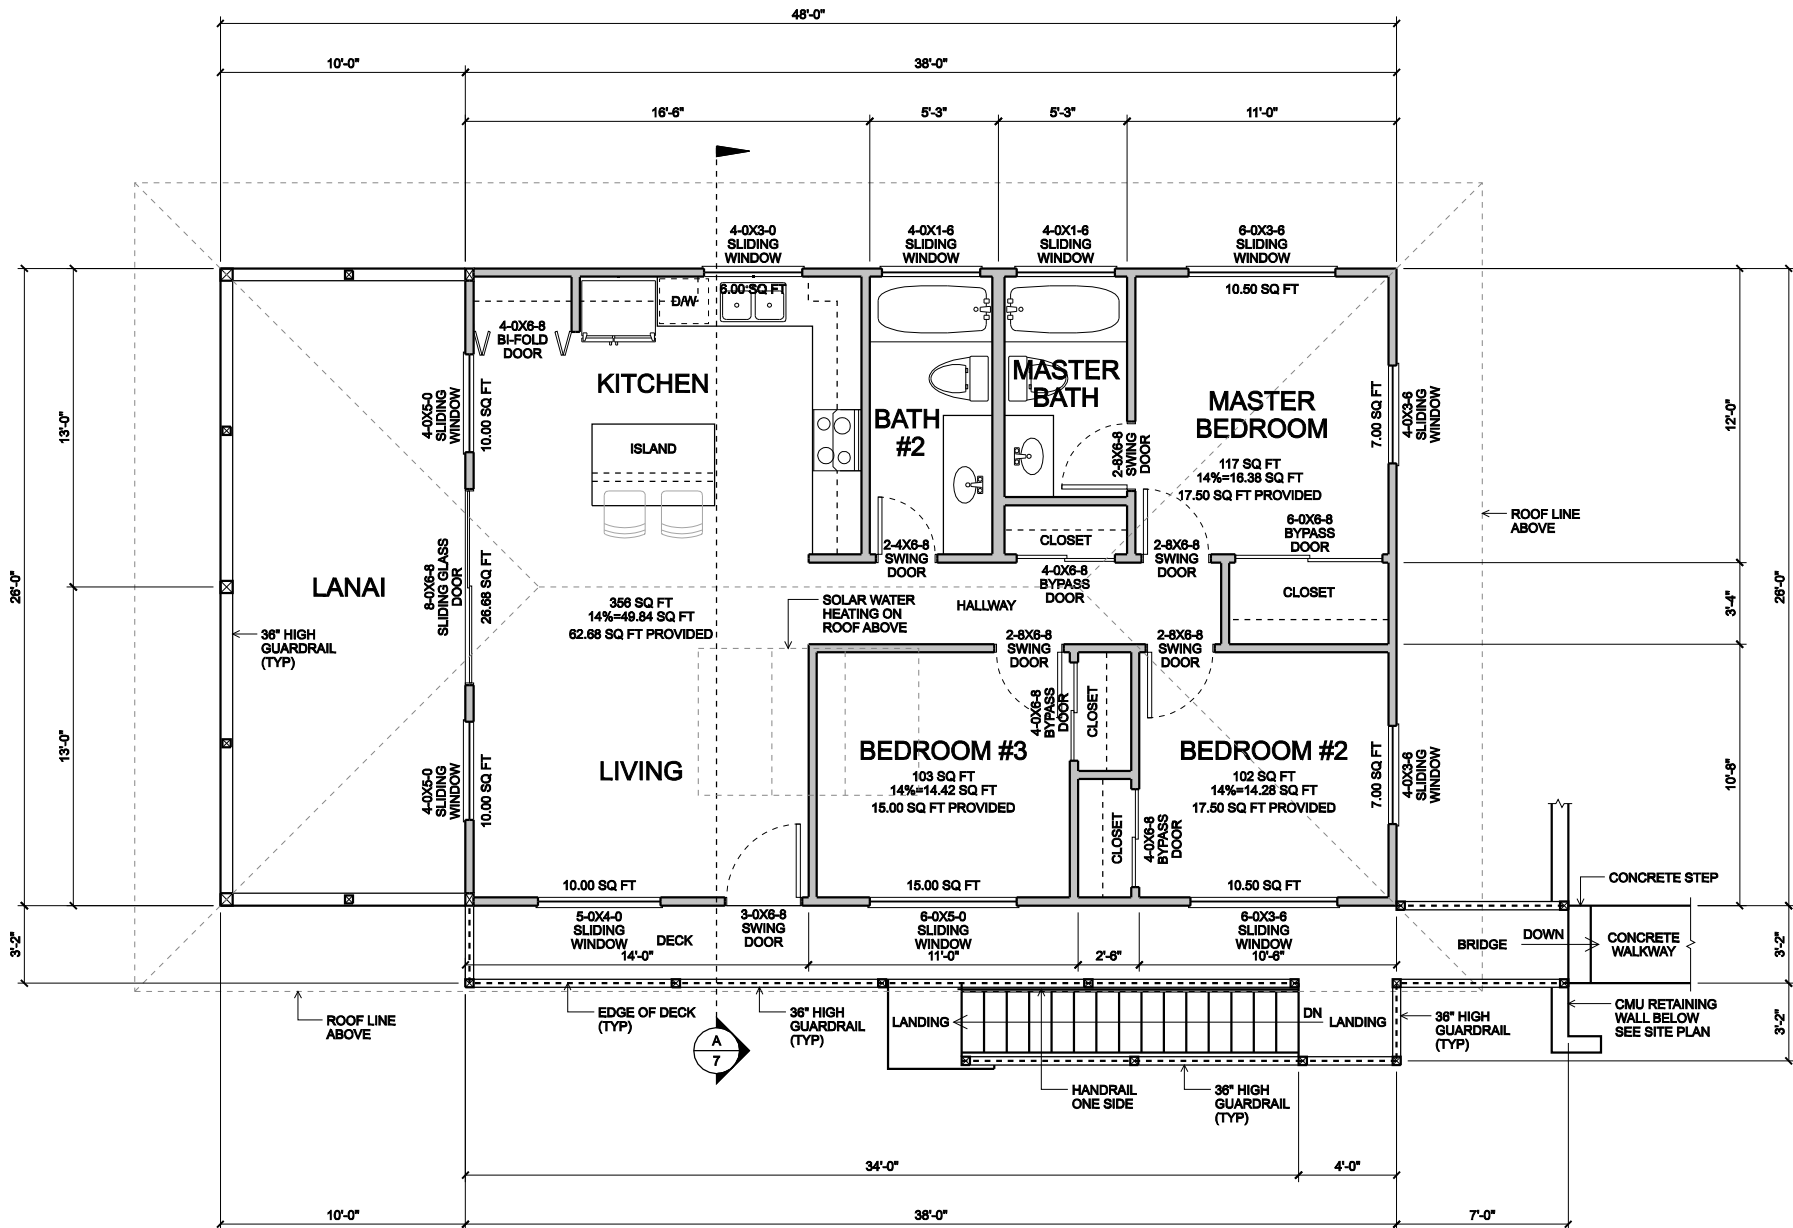

# FLOOR PLAN (2ND FLOOR)

SCALE: 1/4"=1'-0"

LIVING AREA	988 SQ FT
LANAI AREA	260 SQ FT
STAIRS / LANDINGS AREA	198 SQ FT