


FLOOR PLAN (1ST FLOOR)

SCALE: 1/4"=1'-0"

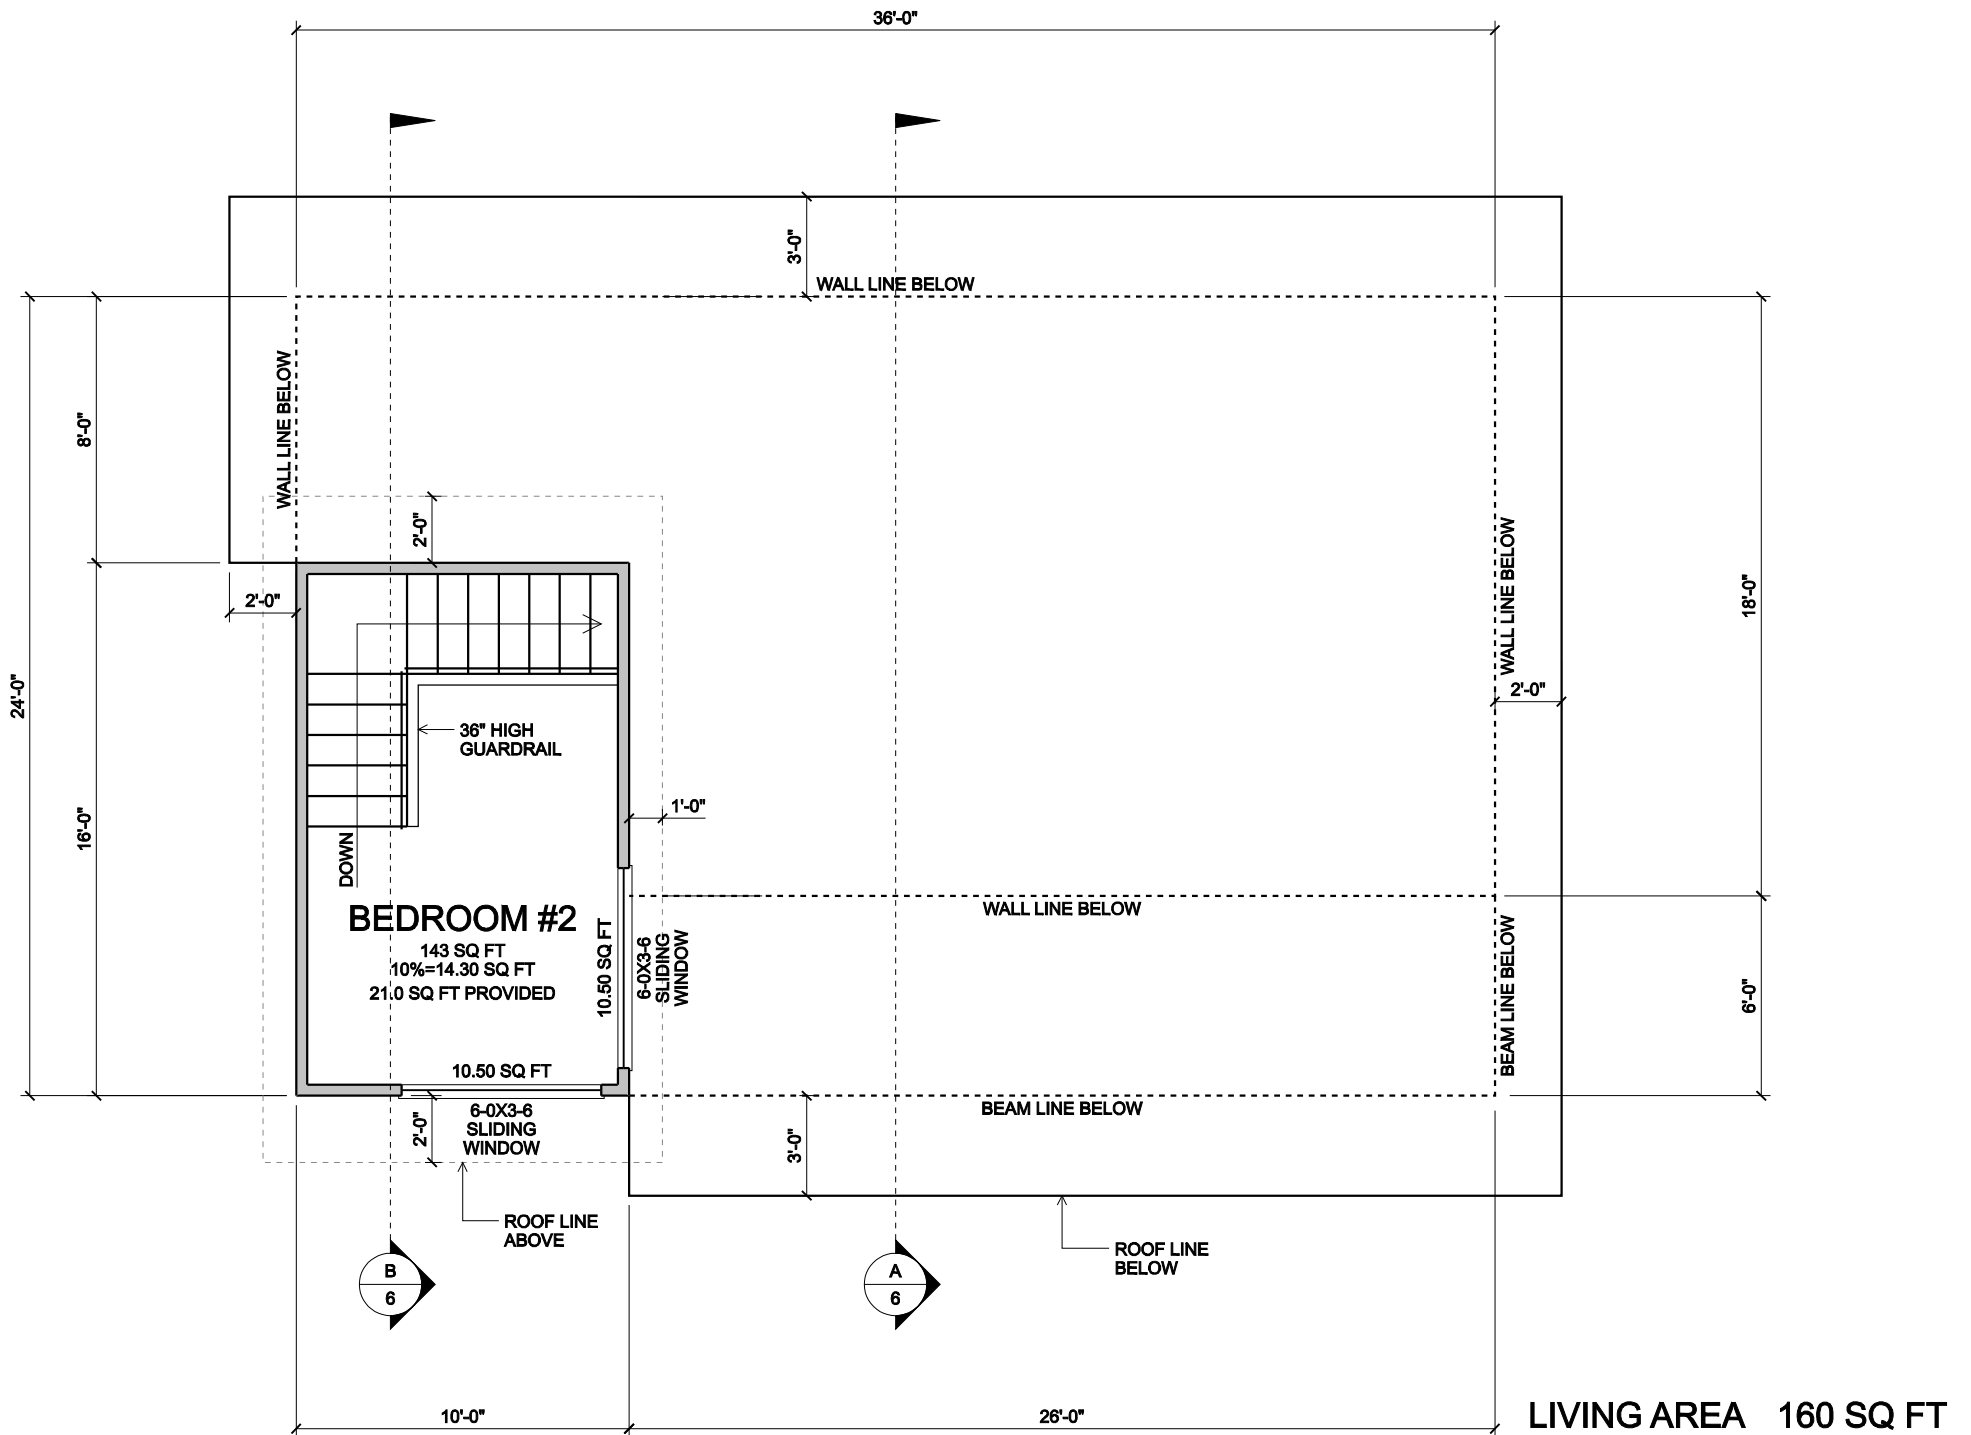

FLOOR PLAN (2ND FLOOR)

SCALE: 1/4"=1'-0"