


FLOOR PLAN (1ST FLOOR)

SCALE: 1/4"=1'-0"

LIVING AREA	1,914 SQ FT
EXT. STAIR AREA	85 SQ FT
LANAI / DECK AREA	1,056 SQ FT

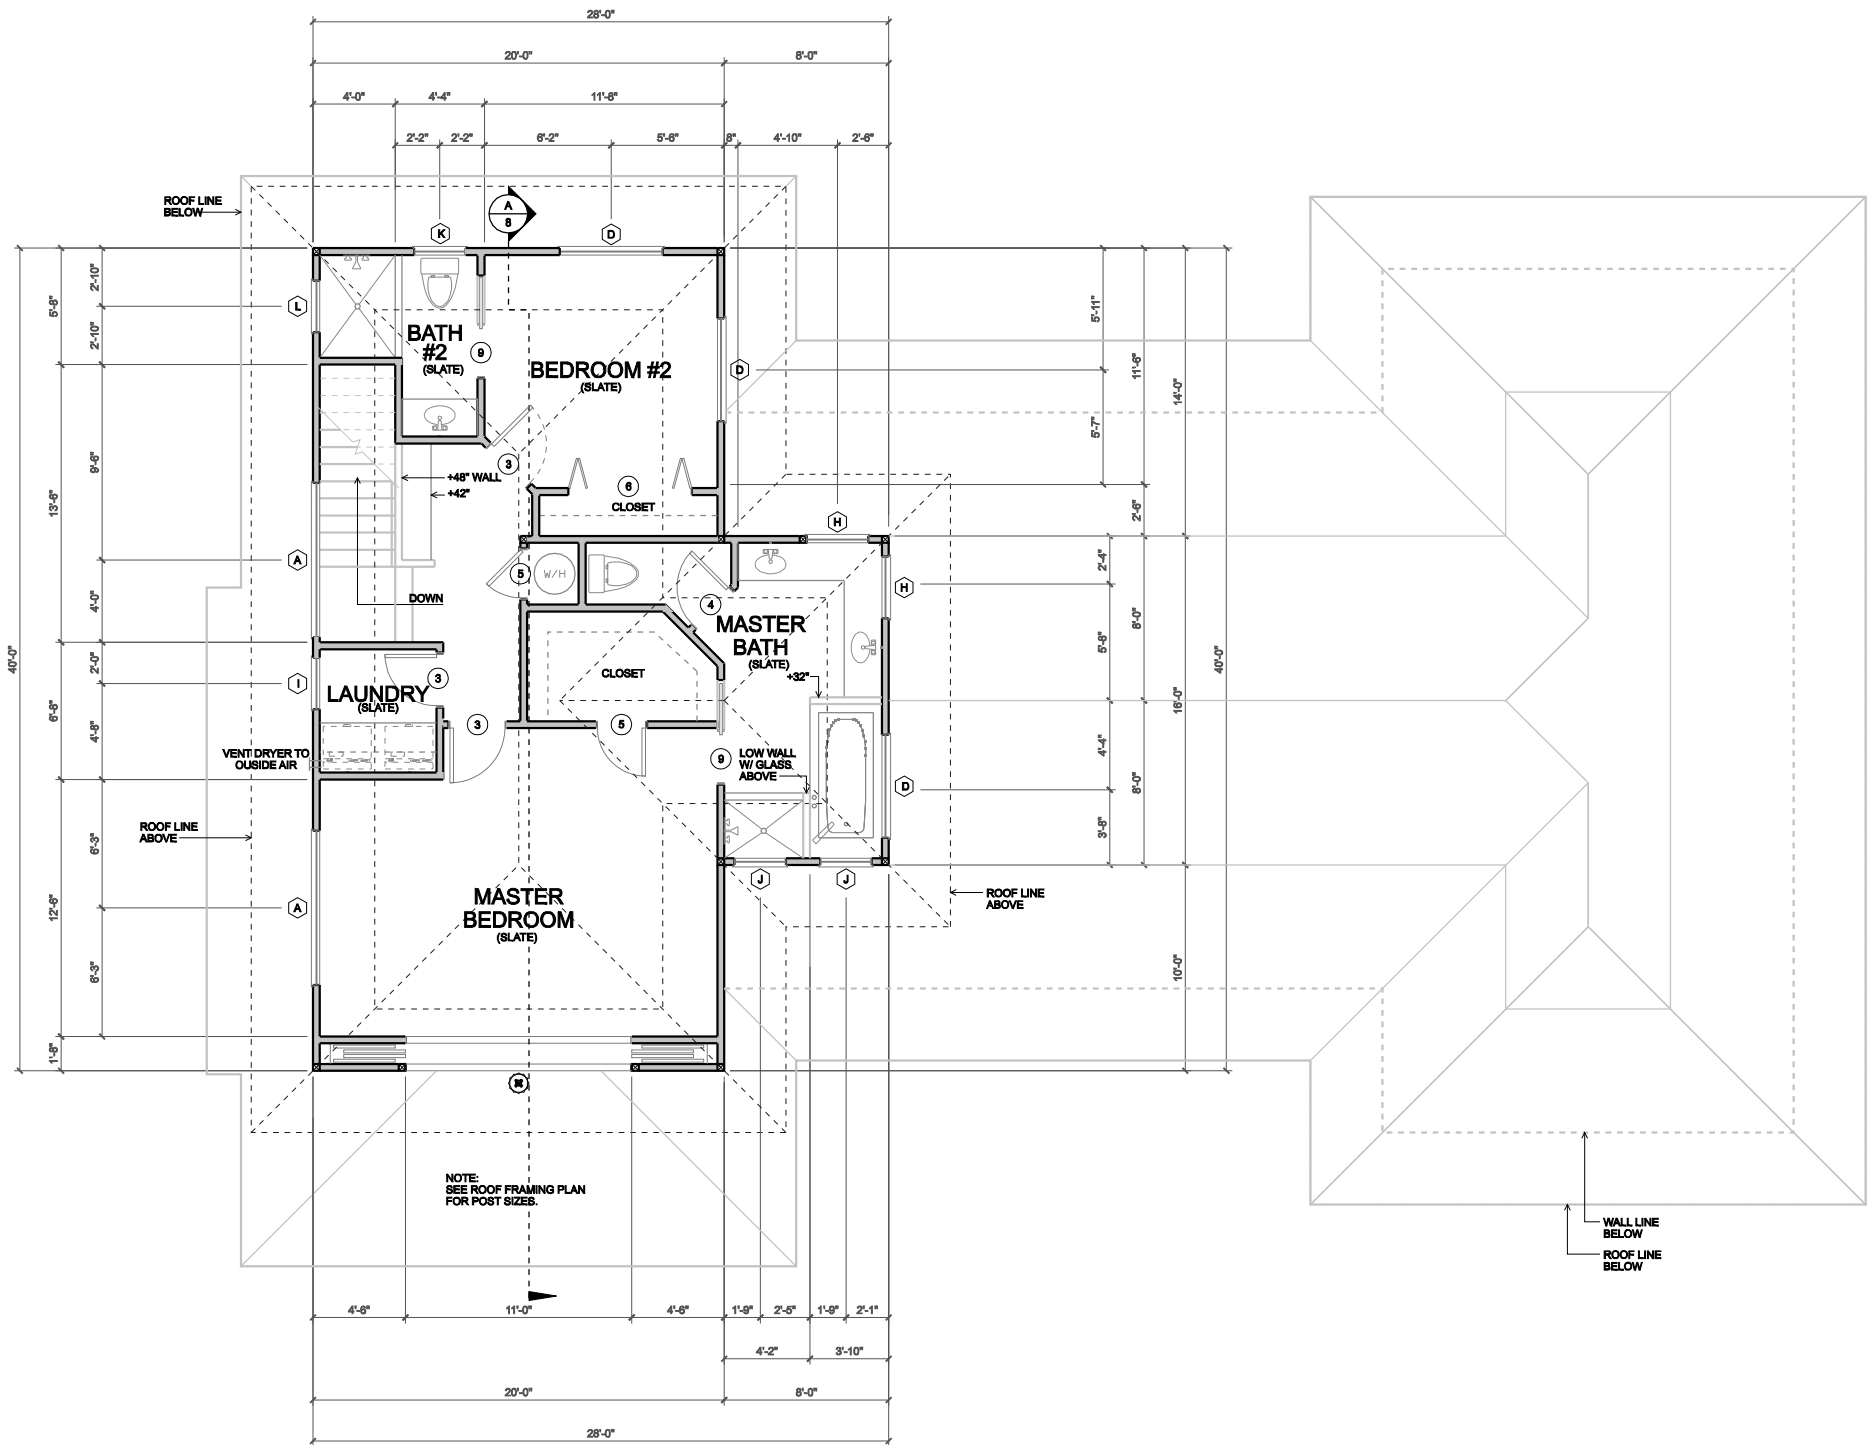

FLOOR PLAN (2ND FLOOR)

SCALE: 1/4"=1'-0"

LIVING AREA 929 SQ FT