


NOTE:
SEE FLOOR FRAMING
PLAN FOR POST SIZES

LIVING AREA	397 SQ FT
COVERED DECK AREA	245 SQ FT
GARAGE/STORAGE AREA	513 SQ FT

FLOOR PLAN (1ST FLOOR)

SCALE: 1/4"=1'-0"

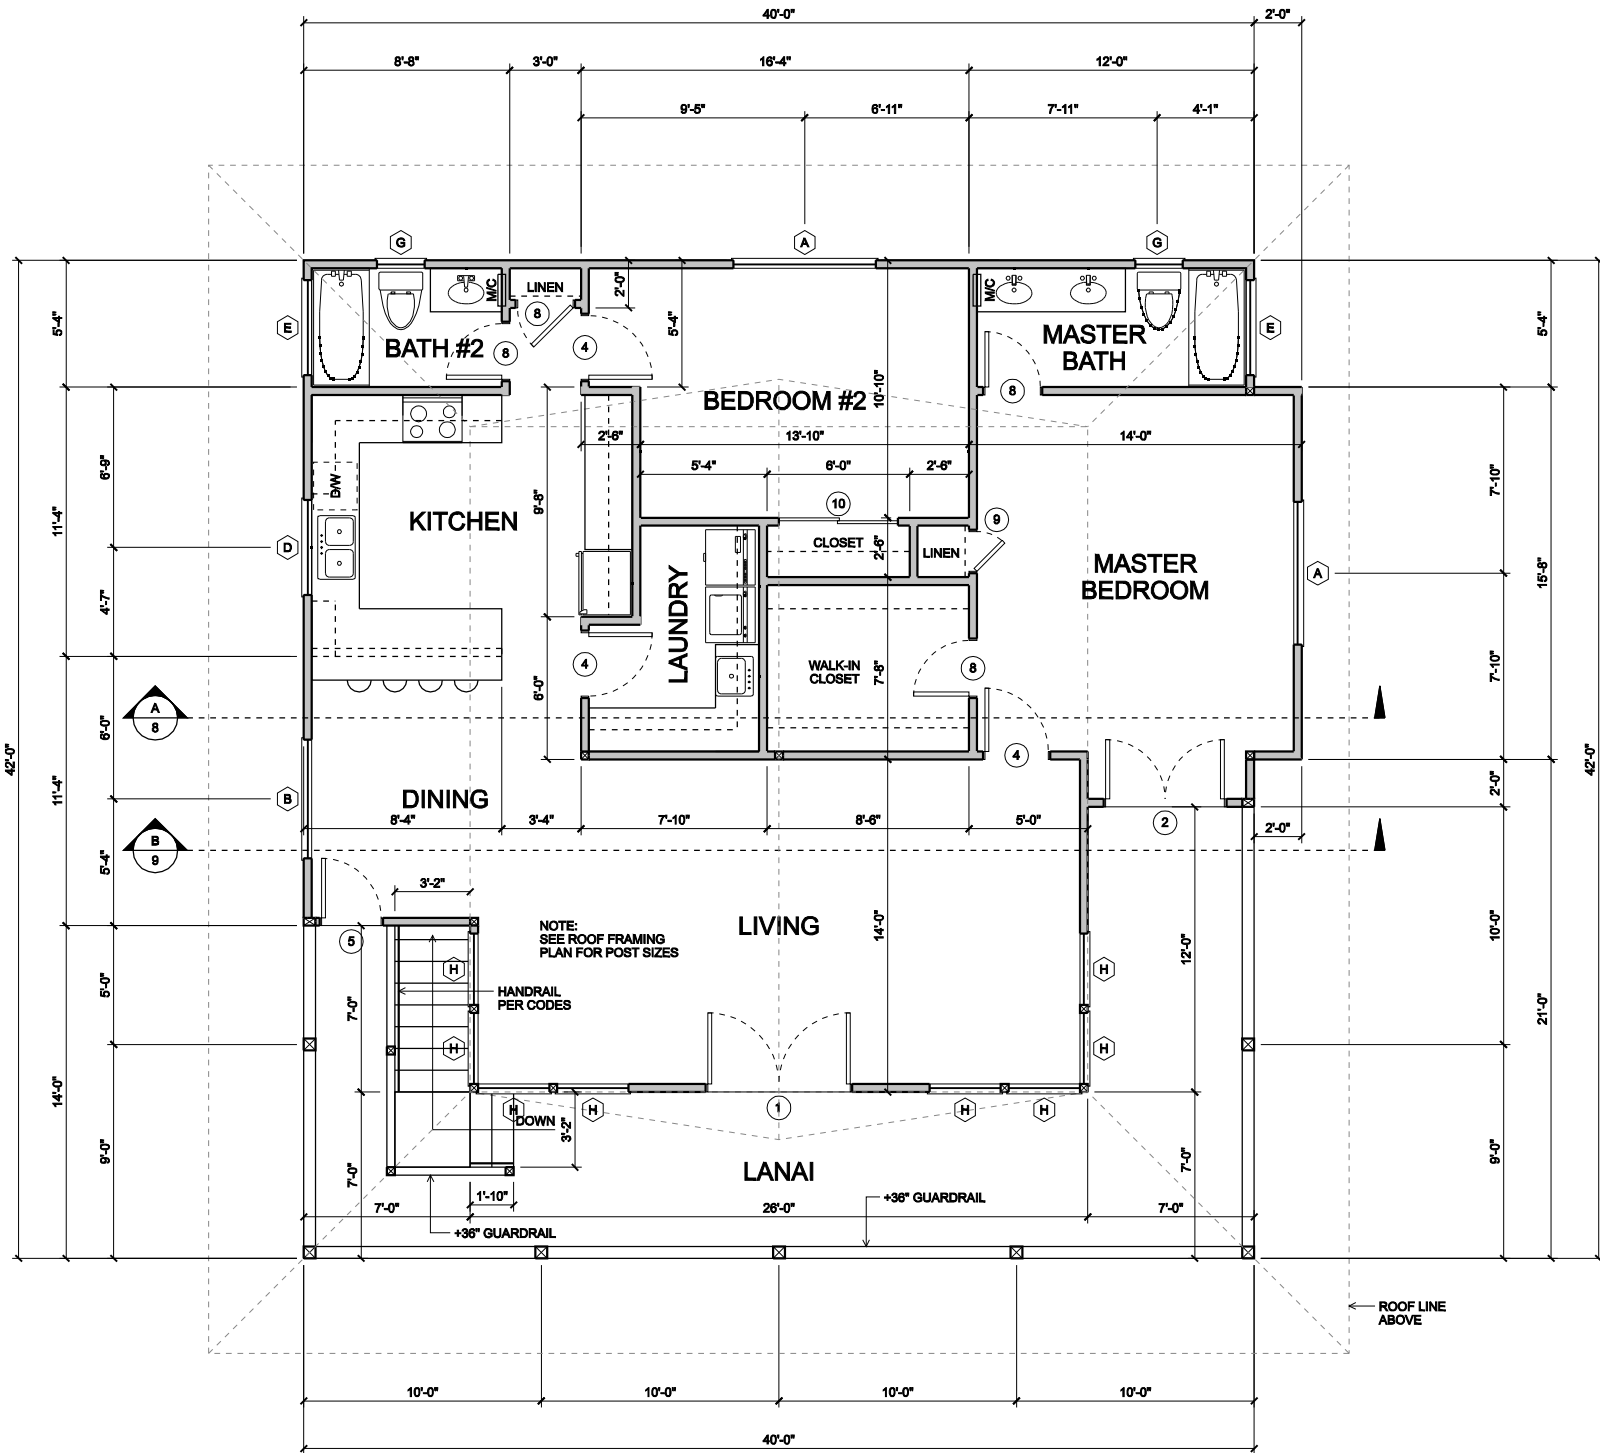

FLOOR PLAN (2ND FLOOR)

SCALE: 1/4"=1'-0"

LIVING AREA 1,298 SQ FT
 LANAI AREA 413 SQ FT