


LIVING AREA	1,822 SQ FT
ENTRY AREA	534 SQ FT
LANAI AREA	282 SQ FT
GARAGE AREA	804 SQ FT

FLOOR PLAN (1ST FLOOR)

SCALE: 1/4"=1'-0"

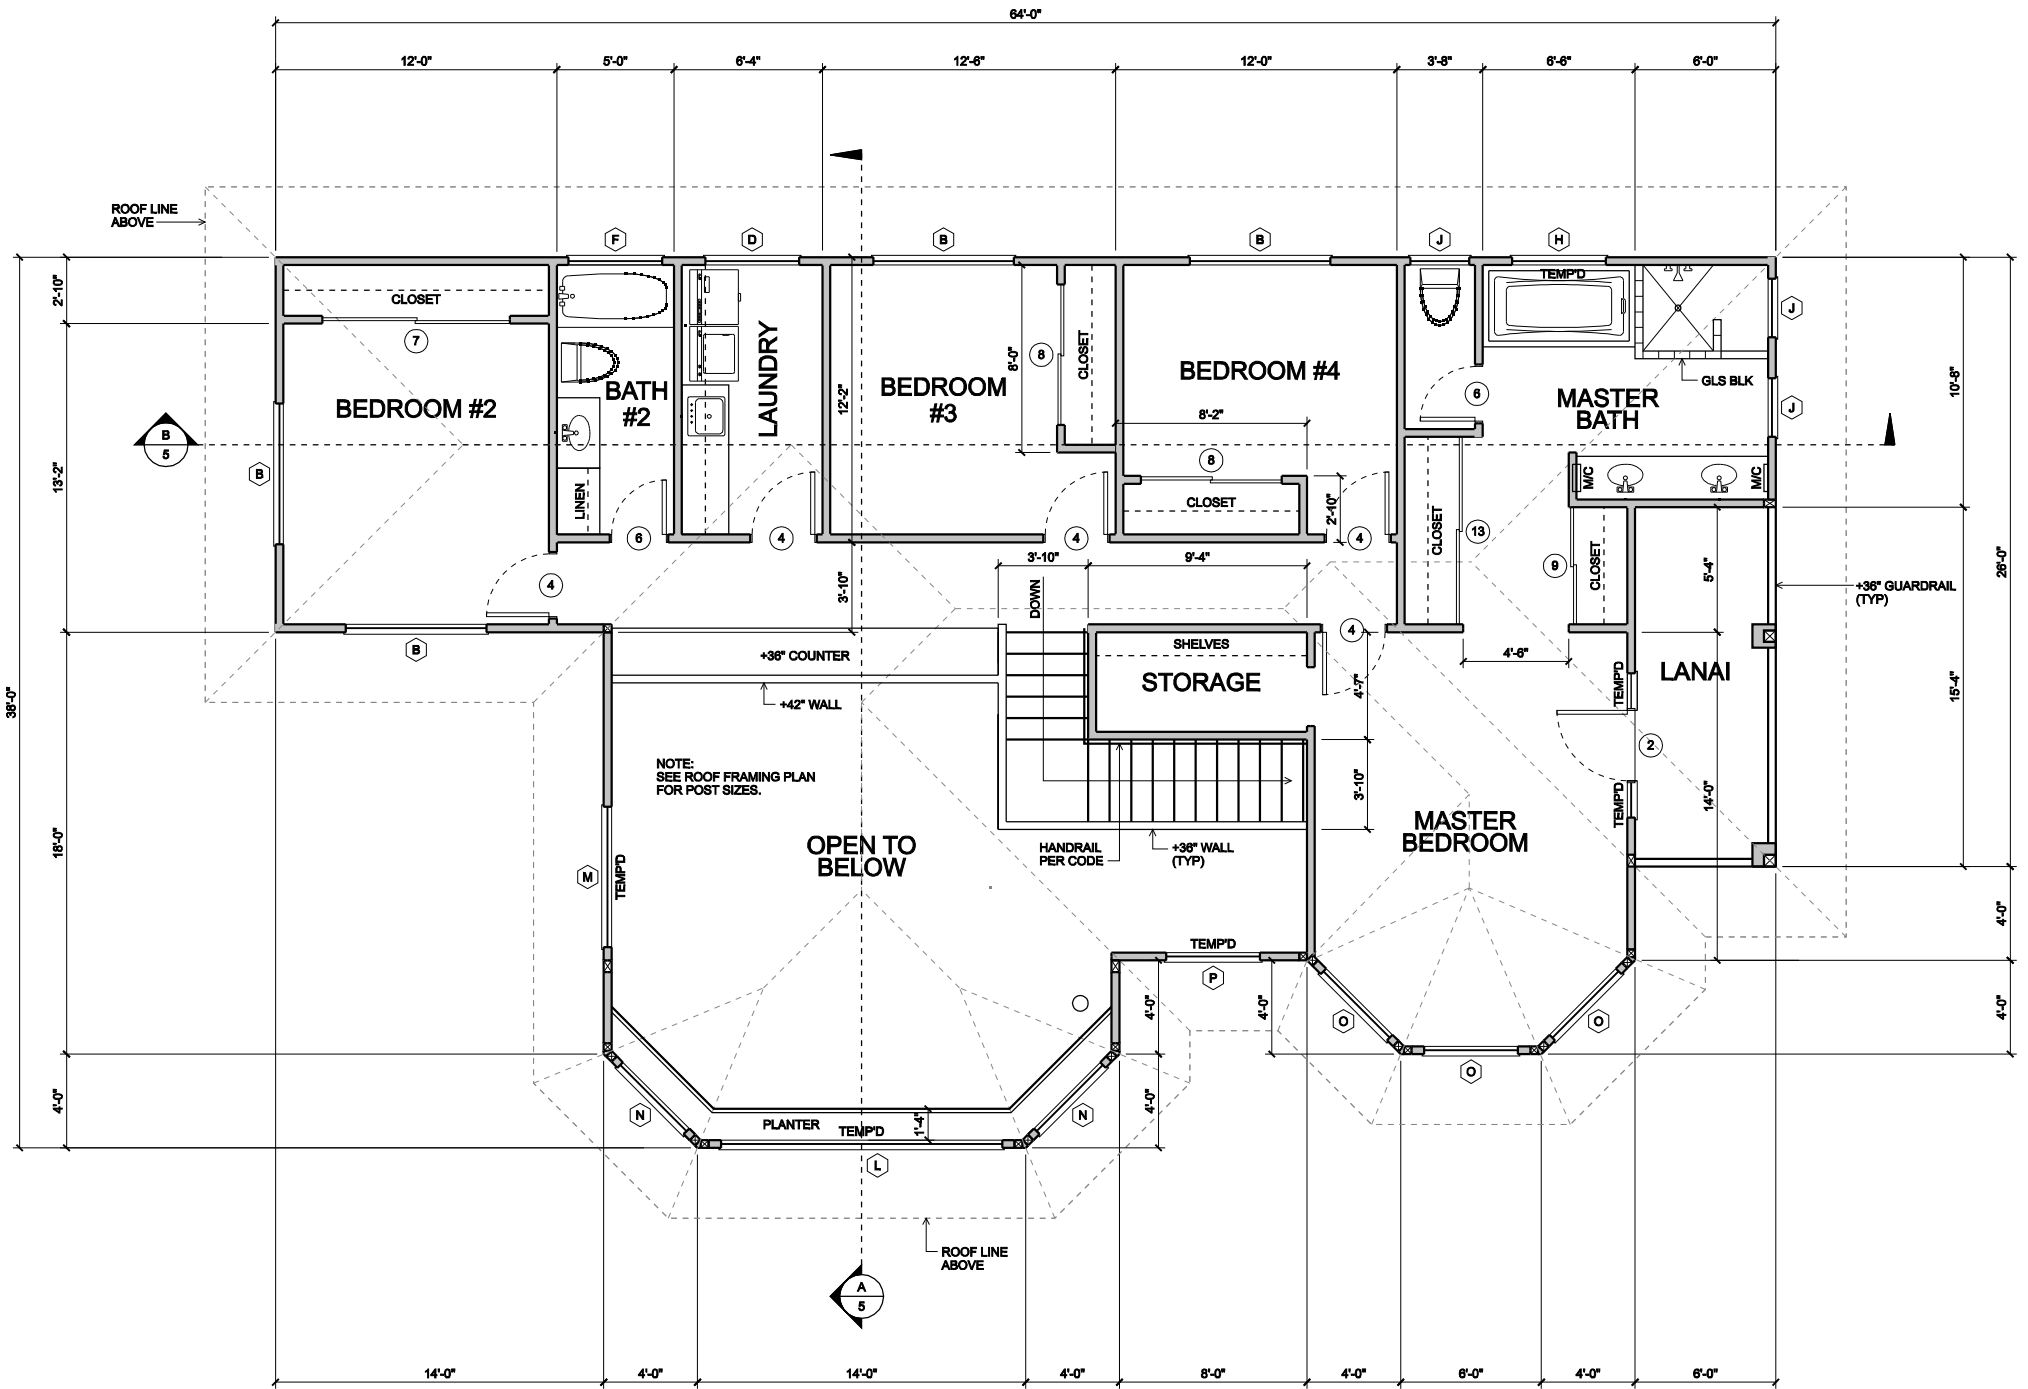

FLOOR PLAN (2ND FLOOR)

SCALE: 1/4"=1'-0"

LIVING AREA 1,375 SQ FT
 LANAI AREA 92 SQ FT