


WORKSHOP, LAUNDRY & BATH AREA	312 SQ FT
OPEN STORAGE AREA	696 SQ FT
ENCLOSED STORAGE AREA	192 SQ FT
COVERED DECK AREA	1,188 SQ FT
EXTERIOR STAIR AREA	128 SQ FT

# FLOOR PLAN (1ST FLOOR)

SCALE: 1/4"=1'-0"

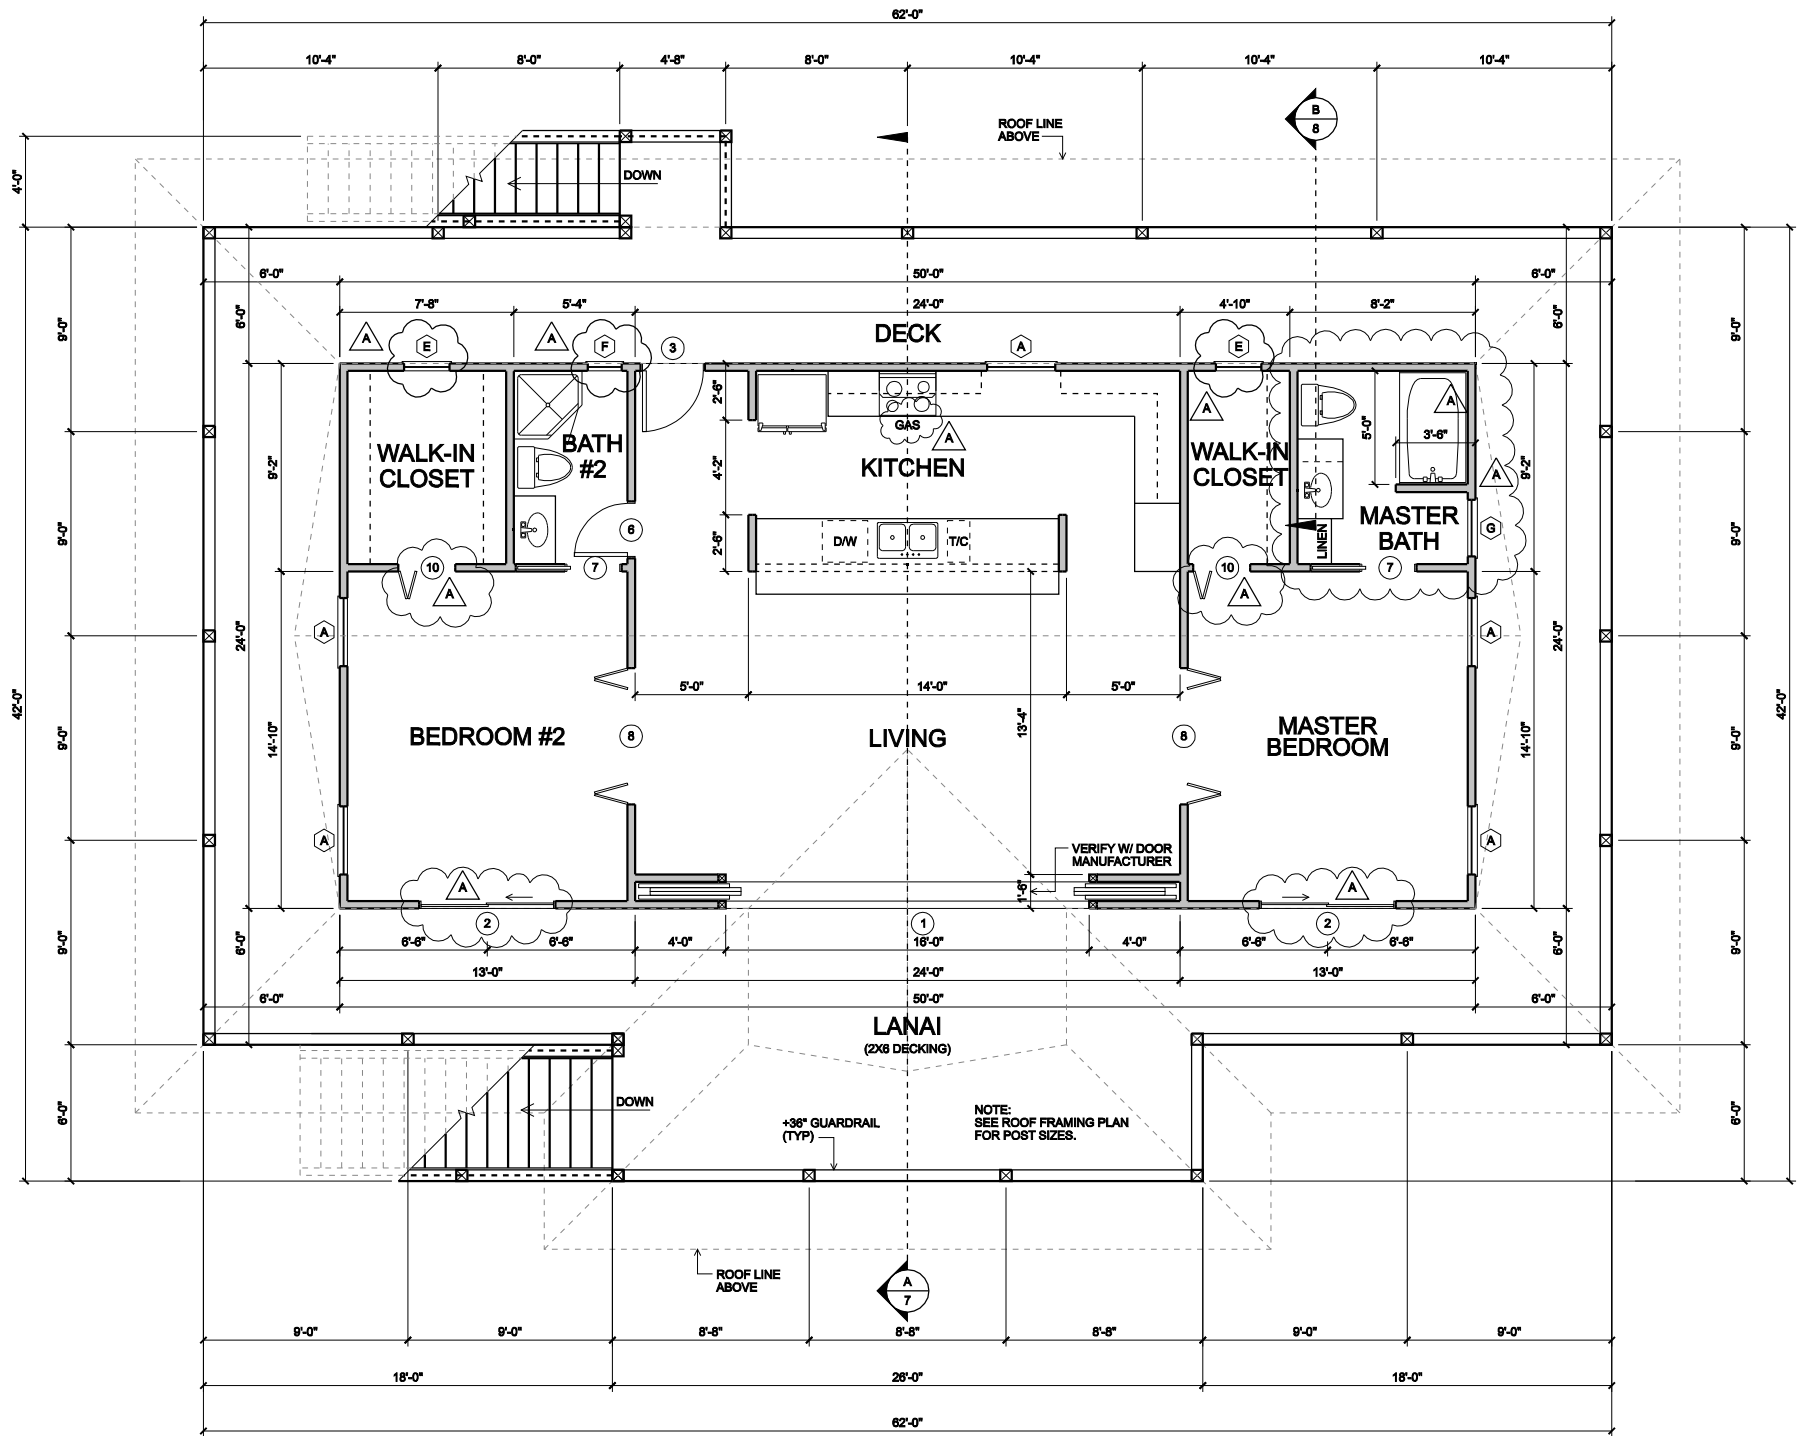

# FLOOR PLAN (2ND FLOOR)

SCALE: 1/4"=1'-0"

LIVING AREA 1,200 SQ FT  
 LANAI/DECK AREA 1,207 SQ FT