


# FLOOR PLAN (1ST FLOOR)

SCALE: 1/4"=1'-0"

LIVING AREA	1,296 SQ FT
STAIRS AREA	72 SQ FT
LANAI & DECK AREA	732 SQ FT

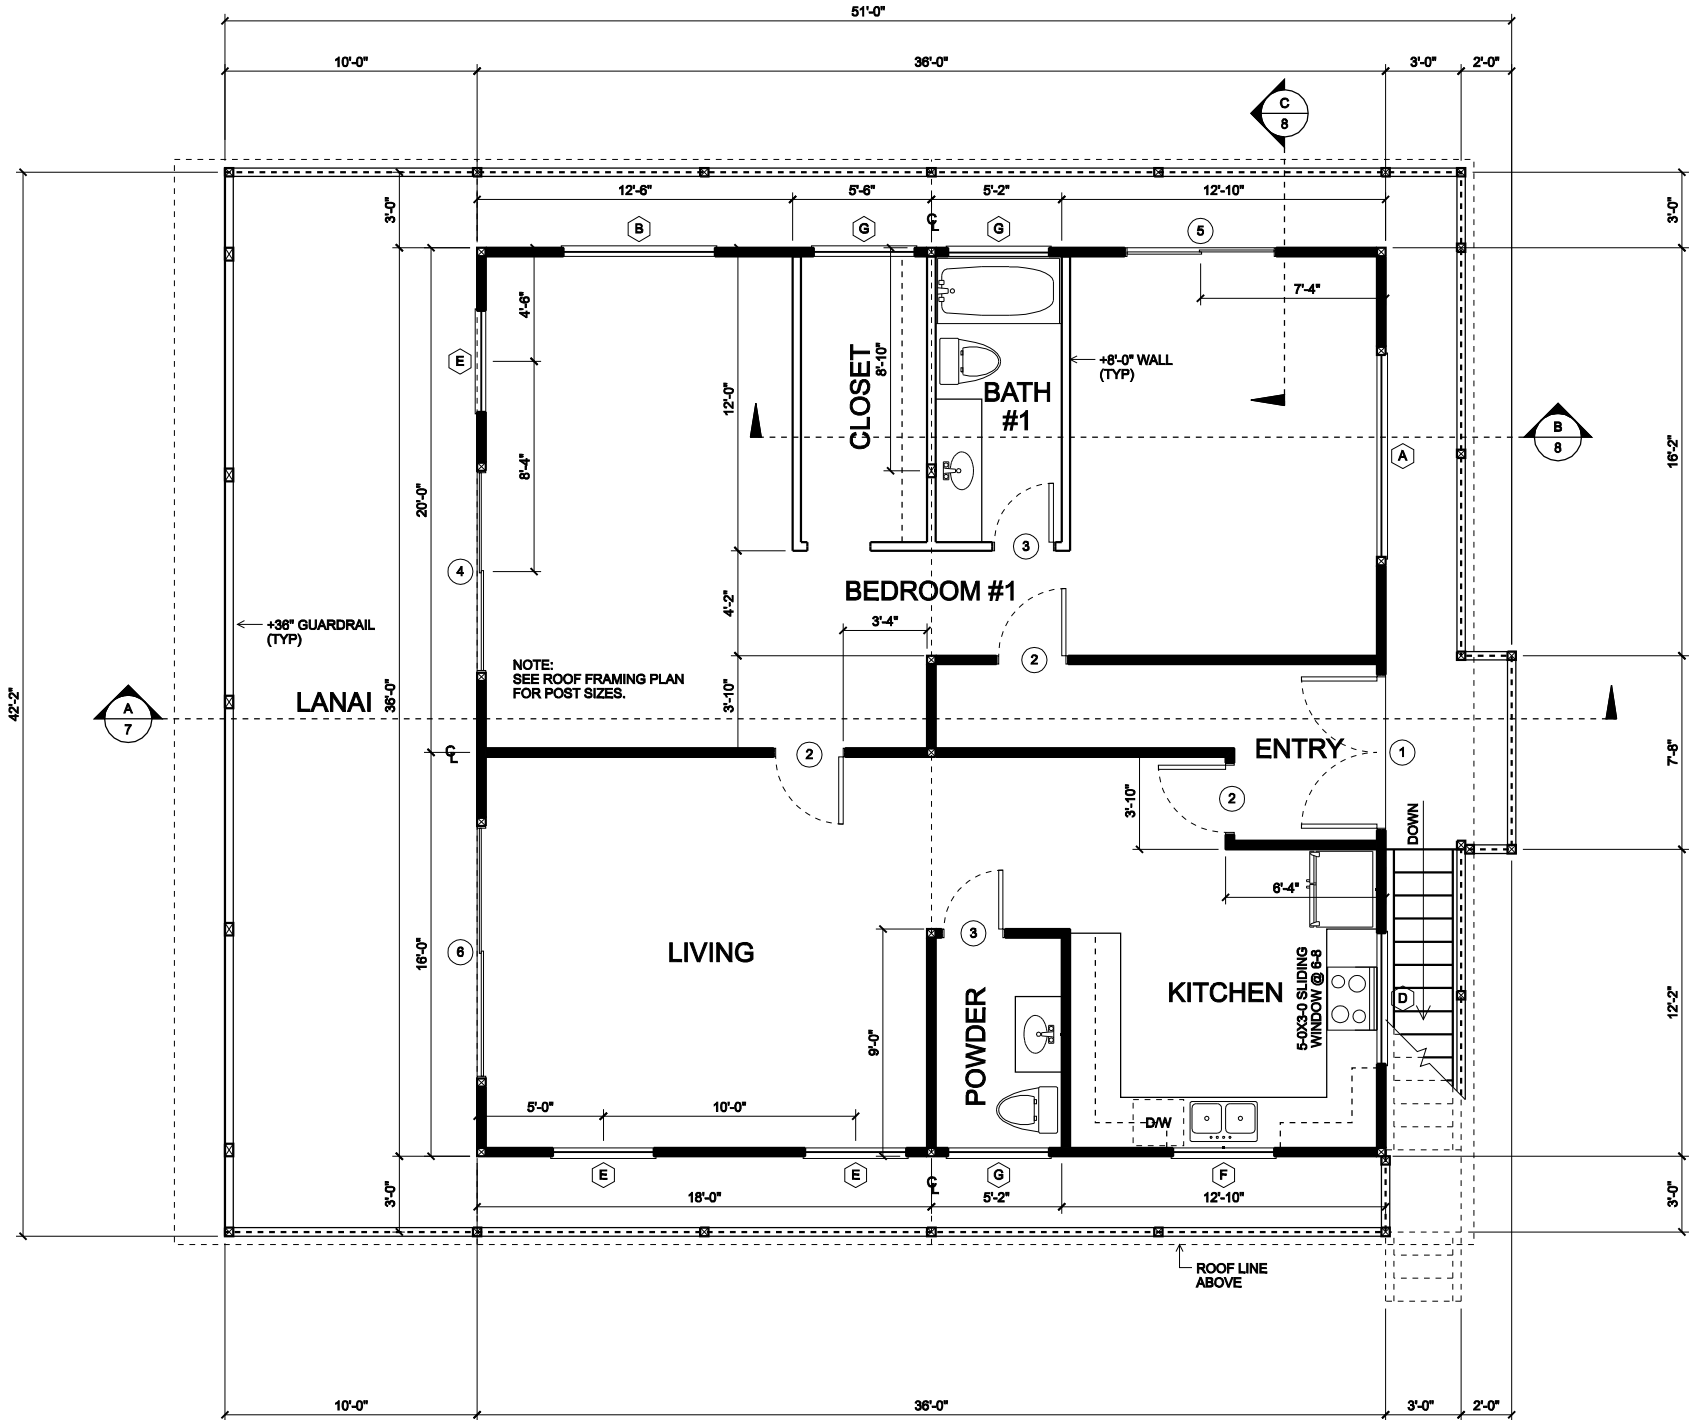

# FLOOR PLAN (2ND FLOOR)

SCALE: 1/4"=1'-0"

LIVING AREA 1,296 SQ FT  
 LANAI & DECK AREA 732 SQ FT