


NOTE:  
SEE FLOOR FRAMING PLAN  
FOR POST SIZES.

# FLOOR PLAN (1ST FLOOR)

SCALE: 1/4"=1'-0"

LIVING AREA	800 SQ FT
ENTRY AREA	140 SQ FT
GARAGE AREA	528 SQ FT



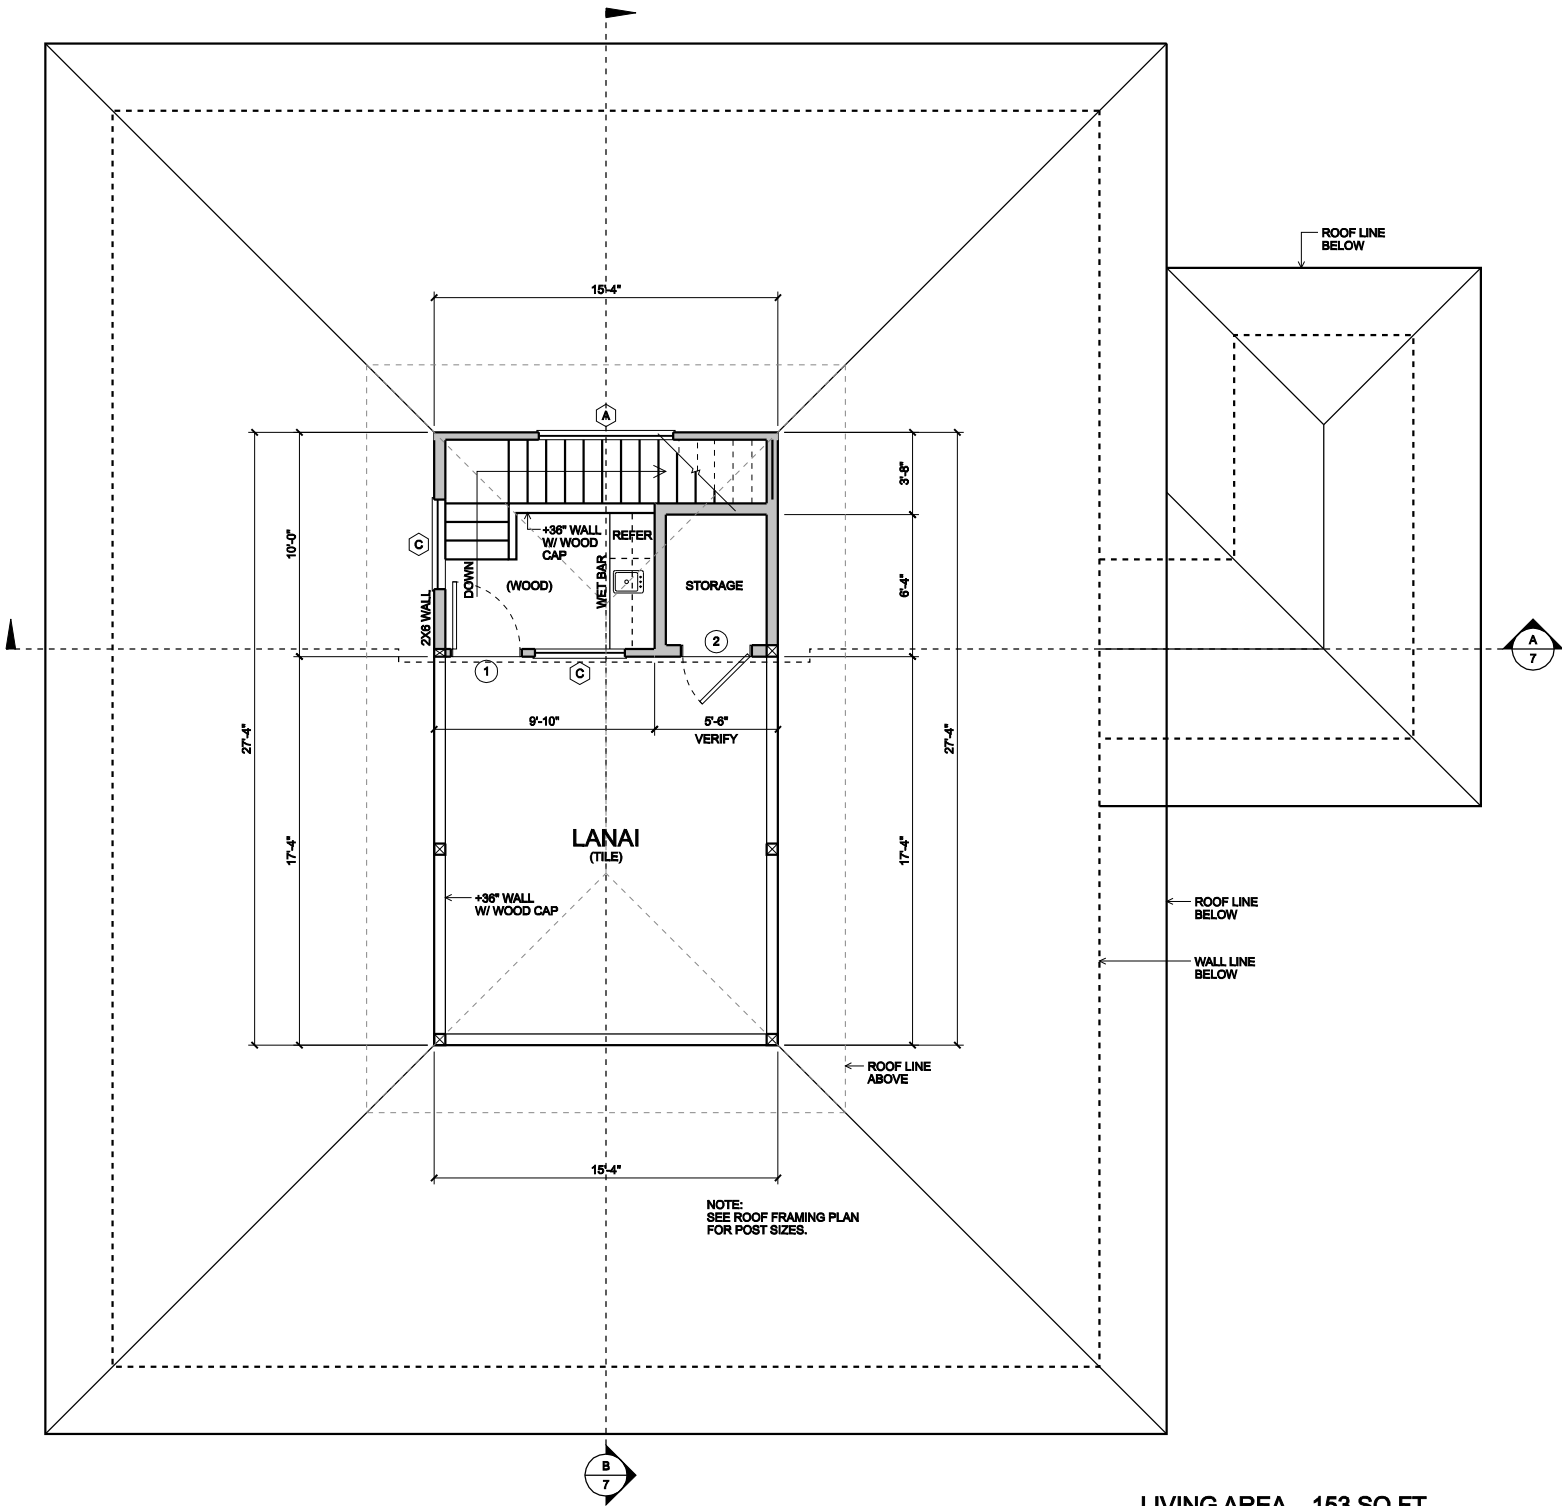

# FLOOR PLAN (3RD FLOOR)

SCALE: 1/4"=1'-0"

LIVING AREA 153 SQ FT  
LANAI AREA 266 SQ FT