


FLOOR PLAN (1ST FLOOR)

SCALE: 1/4"=1'-0"


LIVING AREA	576 SQ FT
LANAI AREA	1,026 SQ FT
COVERED ENTRY AREA	80 SQ FT

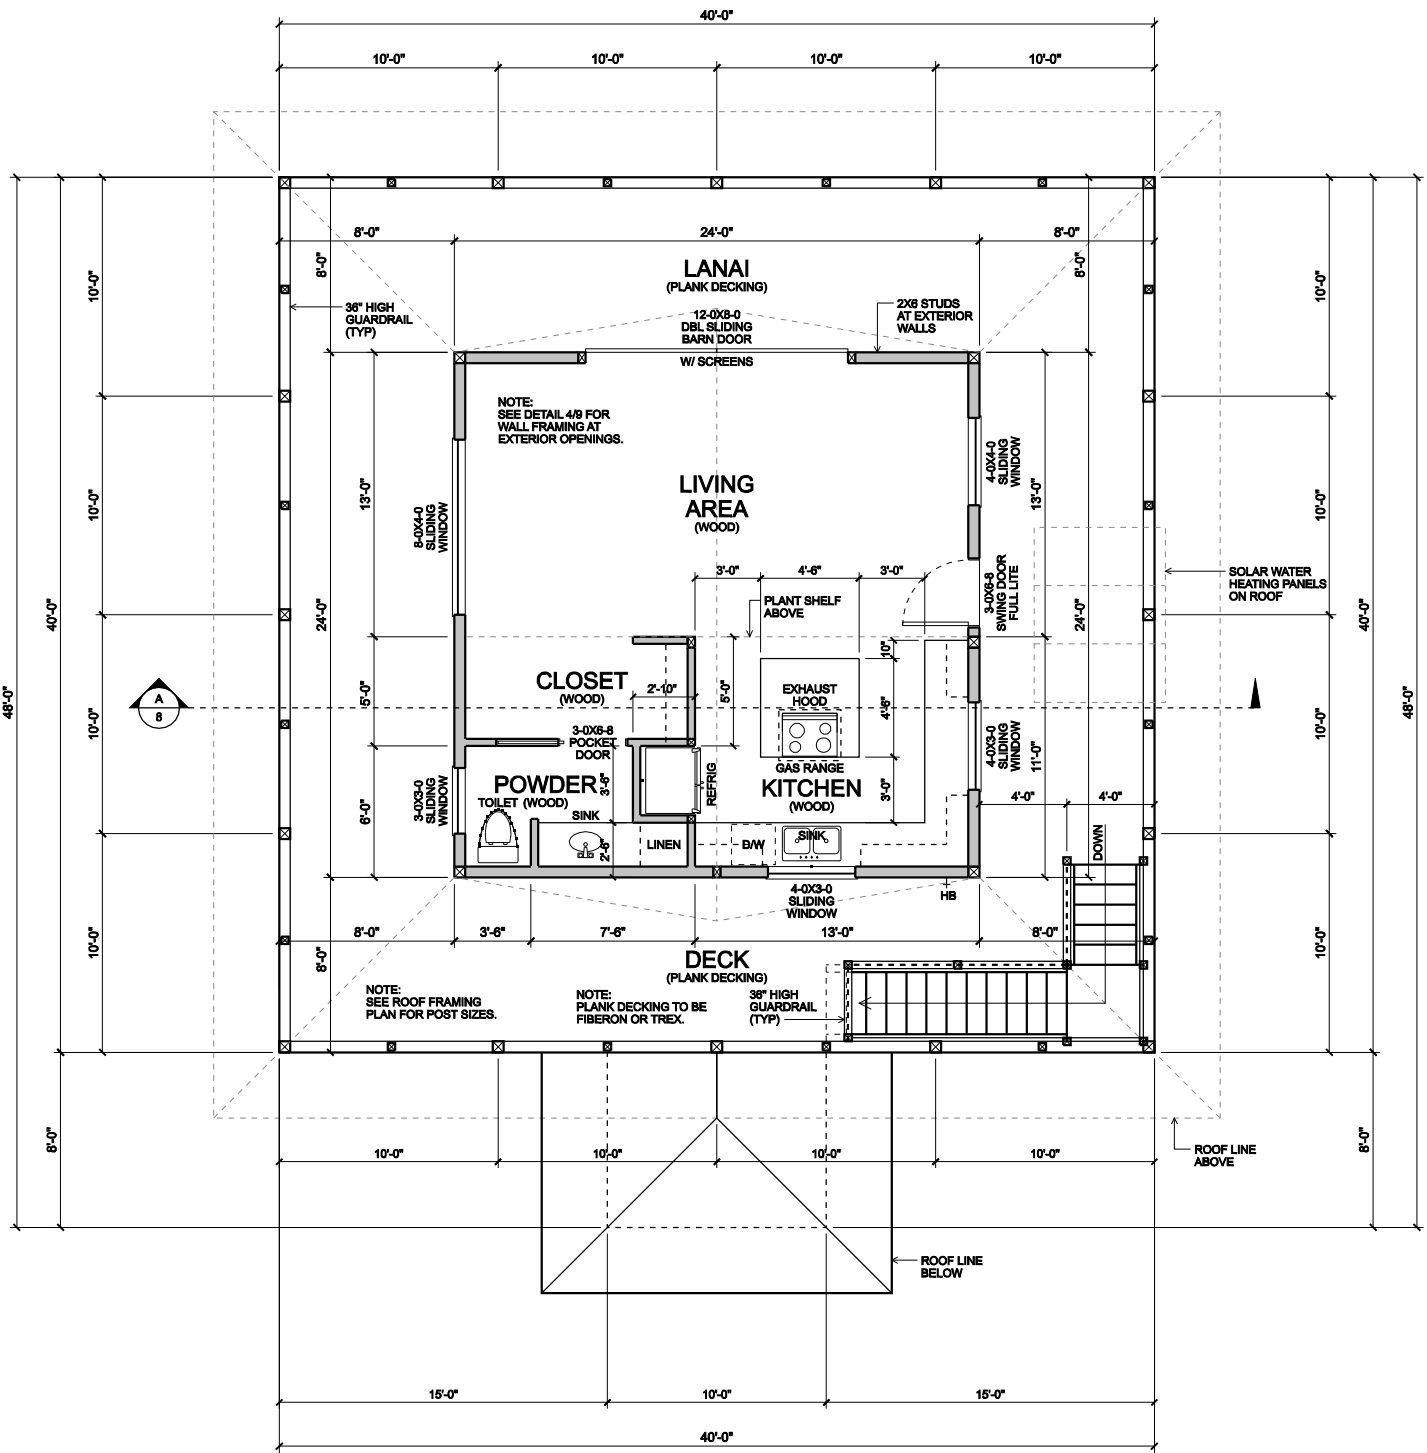

FLOOR PLAN (2ND FLOOR)

SCALE: 1/4"=1'-0"

LIVING AREA 576 SQ FT
 LANAI AREA 1,026 SQ FT

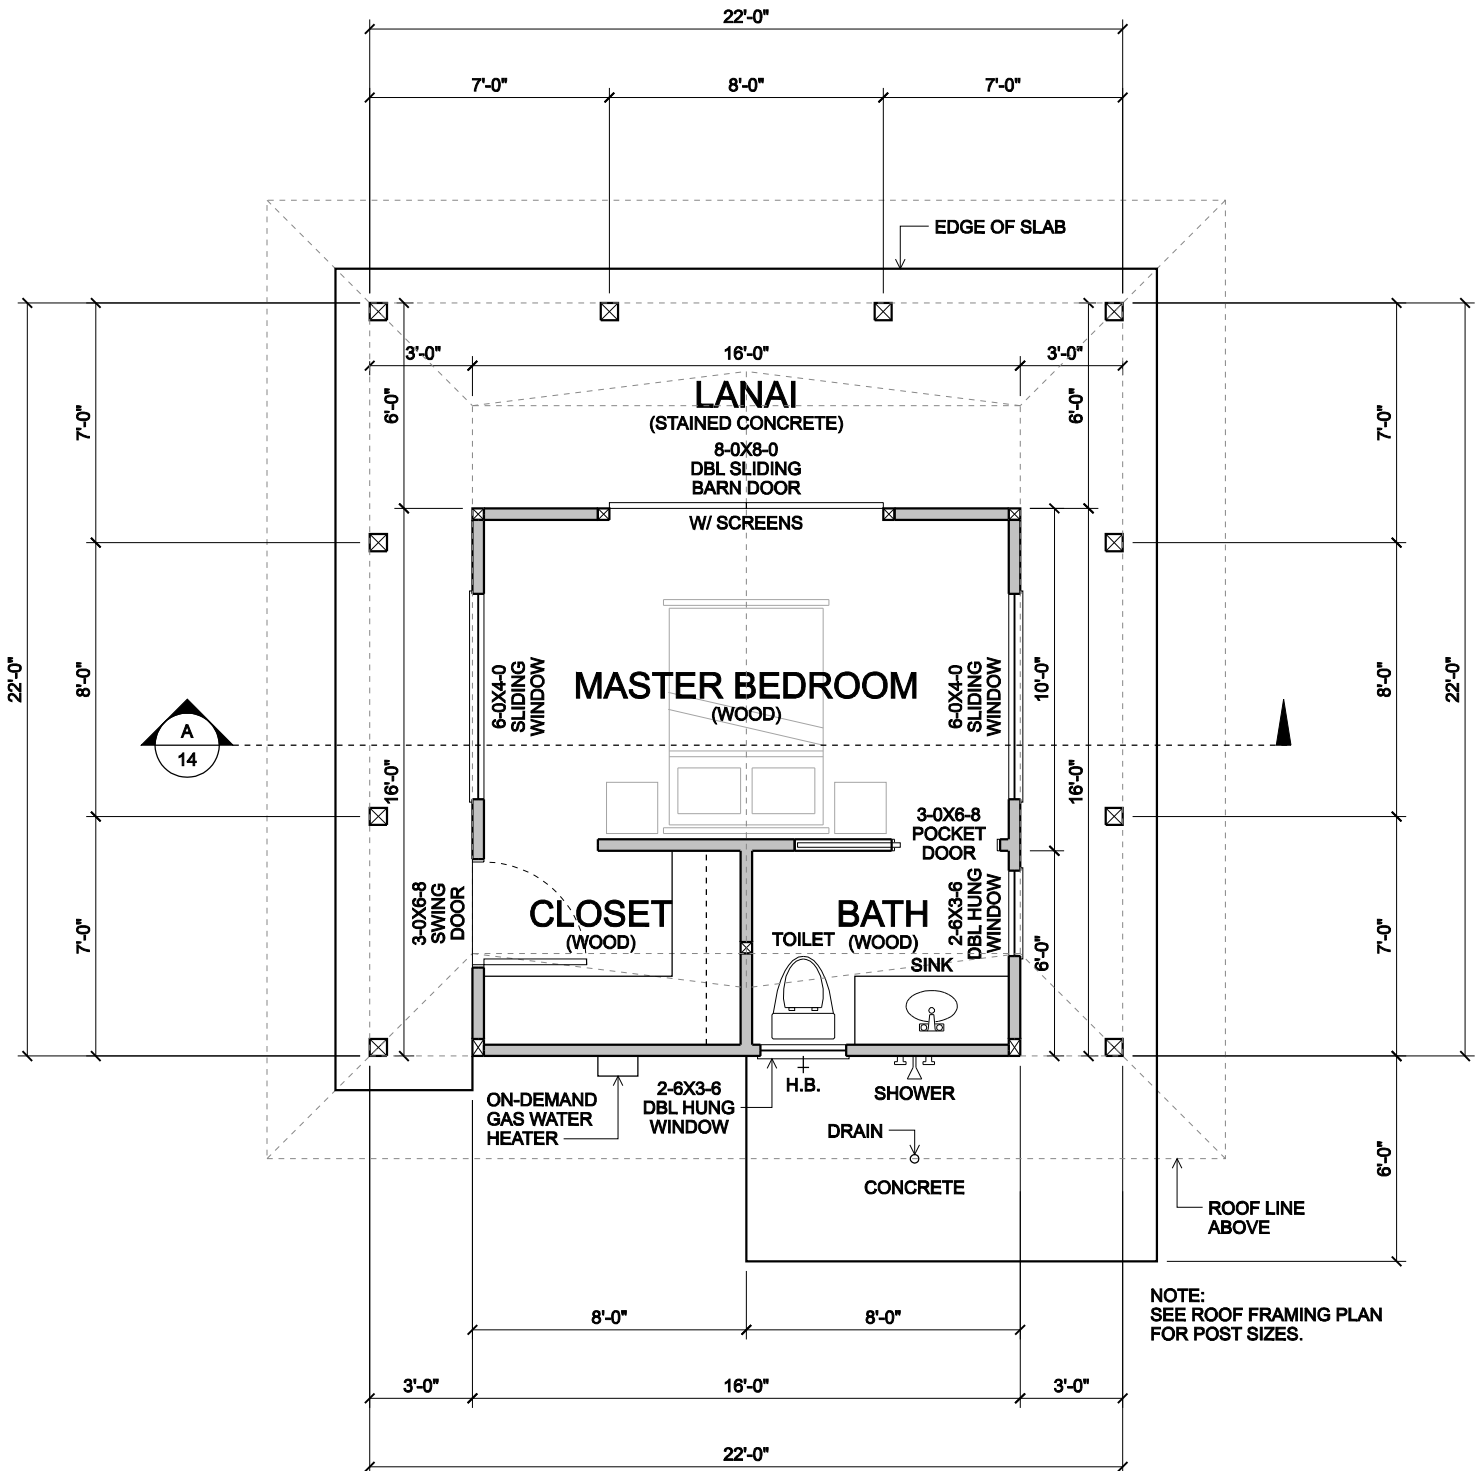

NOTE:
SEE ROOF FRAMING PLAN
FOR POST SIZES.

FLOOR PLAN (GUEST HOUSE)

LIVING AREA 256 SQ FT
LANAI AREA 288 SQ FT

SCALE: 1/4"=1'-0"