


FLOOR PLAN (1ST FLOOR)

SCALE: 1/4"=1'-0"

LIVING AREA 624 SQ FT
 GARAGE AREA 576 SQ FT

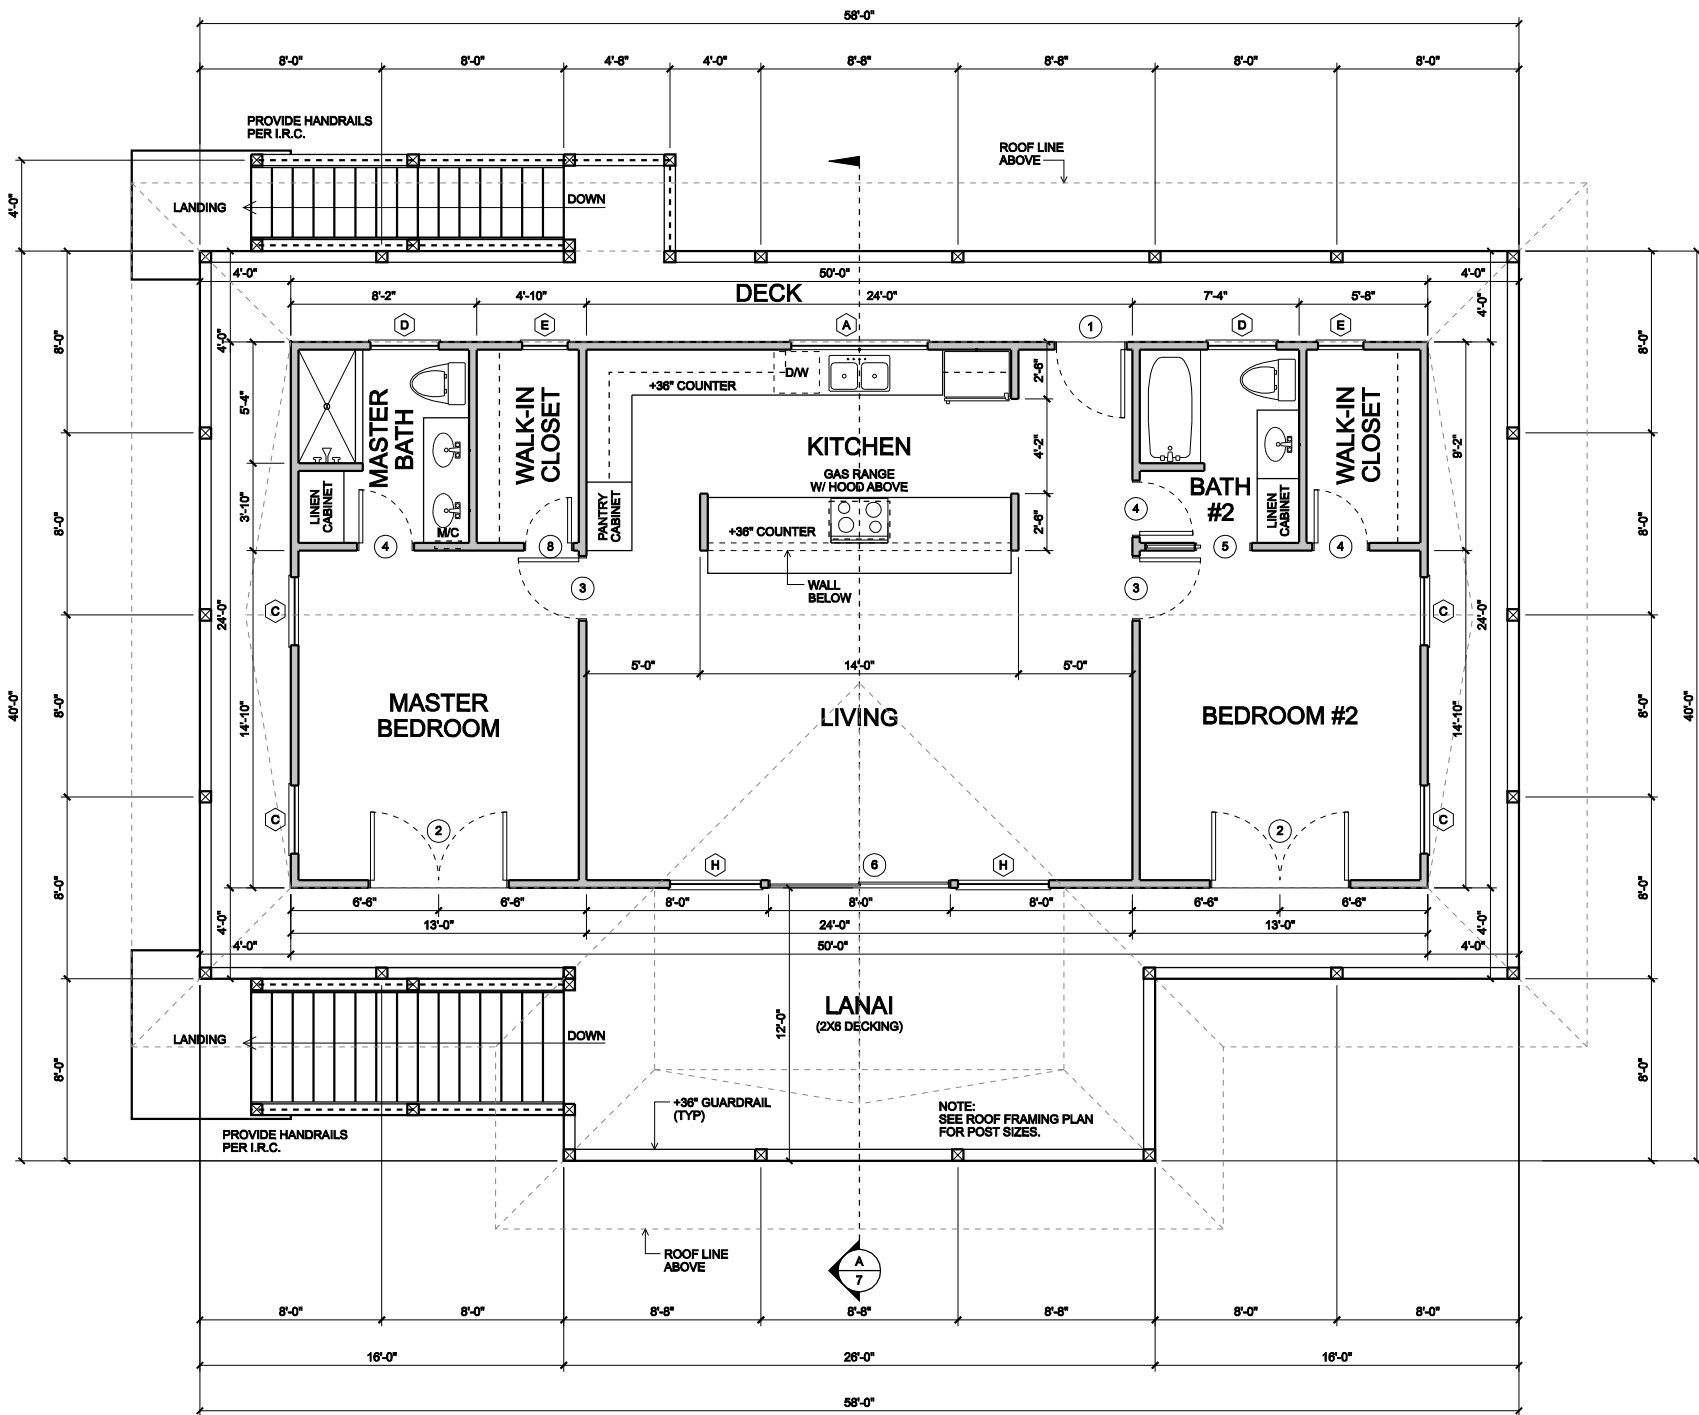

LIVING AREA	1,200 SQ FT
STAIRS AREA	128 SQ FT
LANAI/DECK AREA	883 SQ FT

FLOOR PLAN (2ND FLOOR)

SCALE: 1/4"=1'-0"