


FLOOR PLAN

SCALE: 1/4"=1'-0"

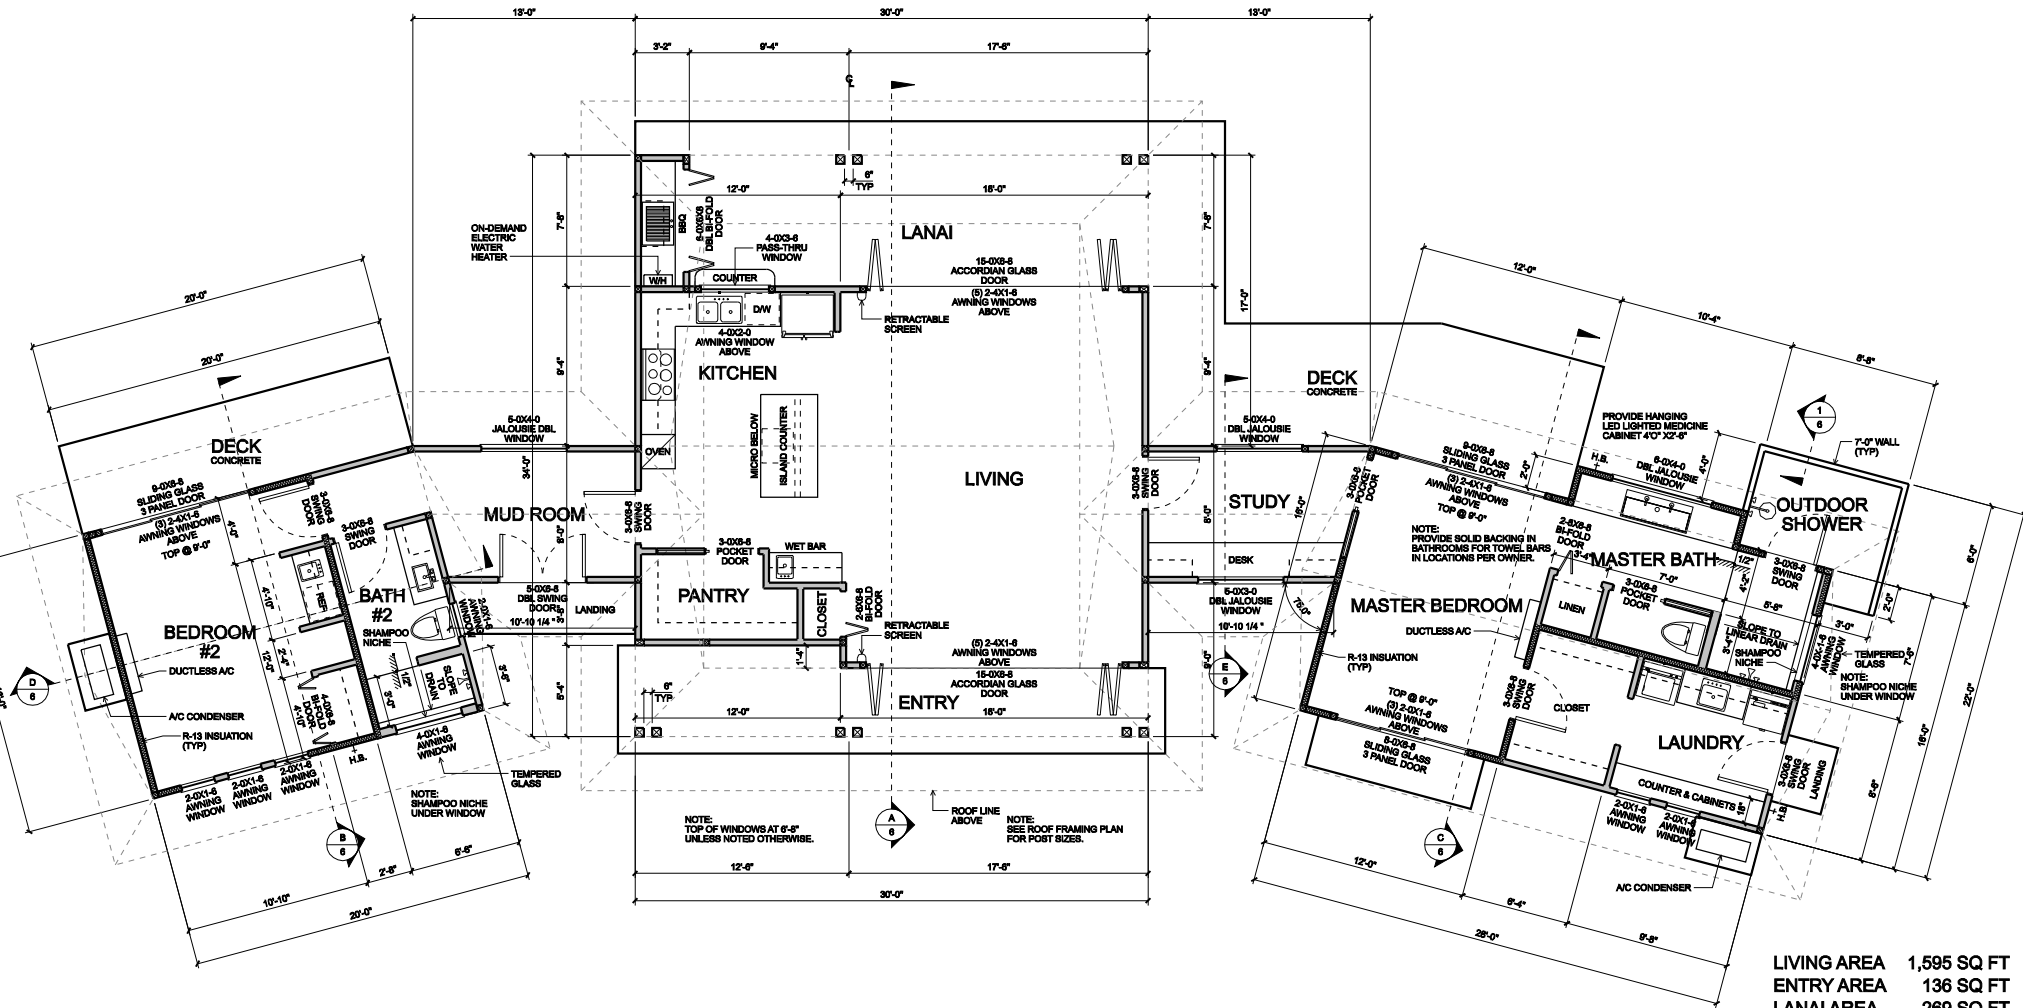

LIVING AREA	1,595 SQ FT
ENTRY AREA	136 SQ FT
LANAI AREA	269 SQ FT
SHOWER AREA	59 SQ FT

